
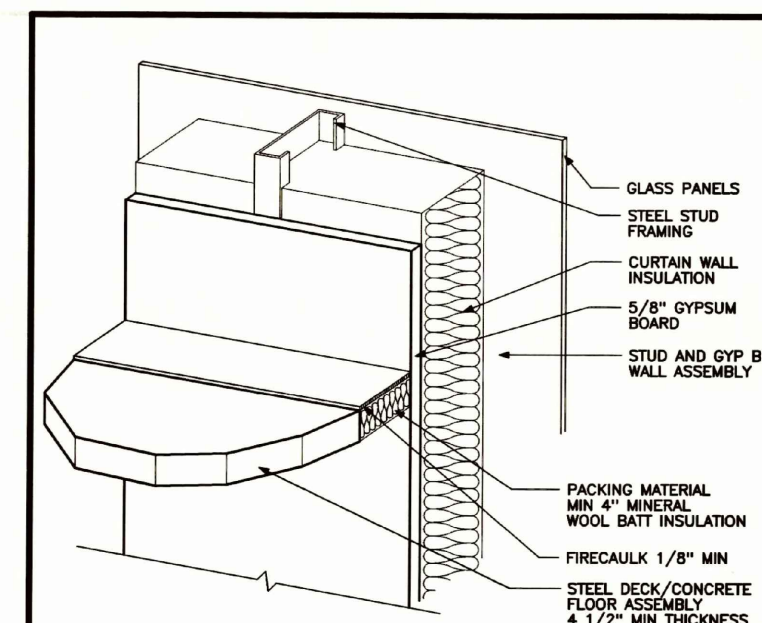
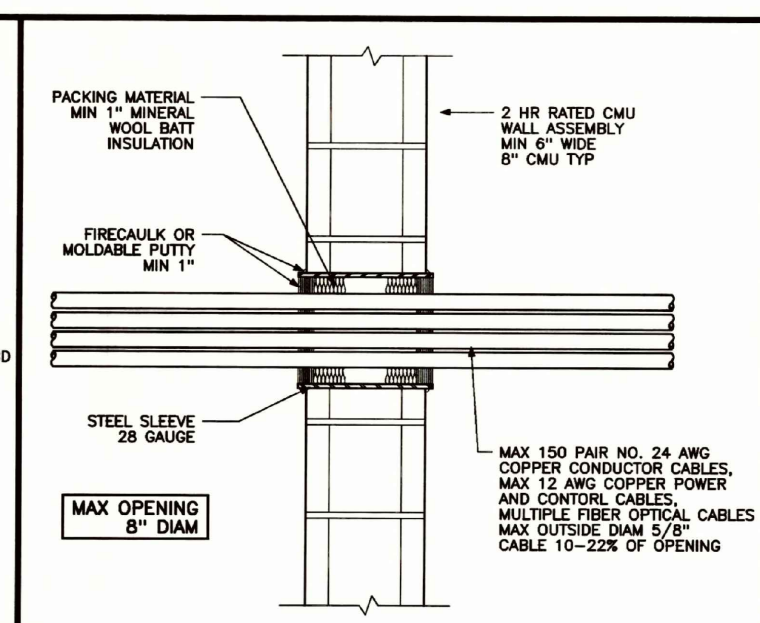
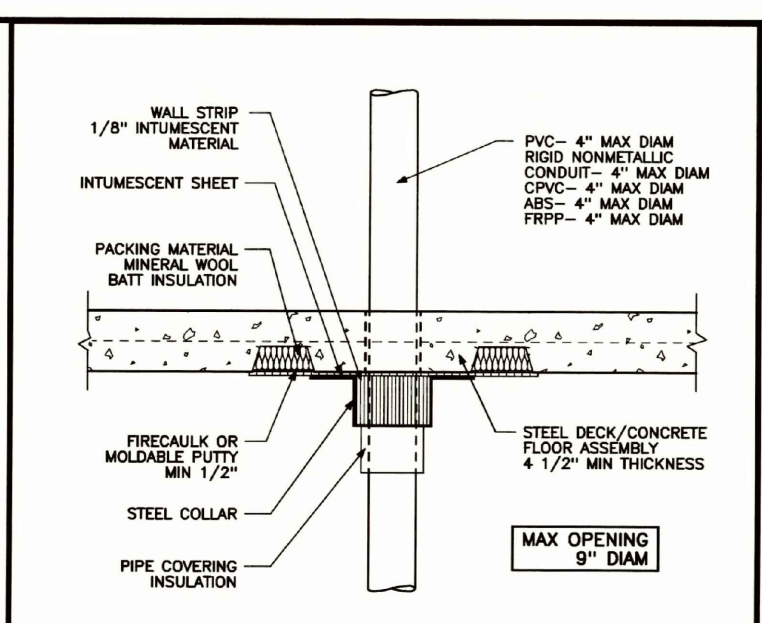
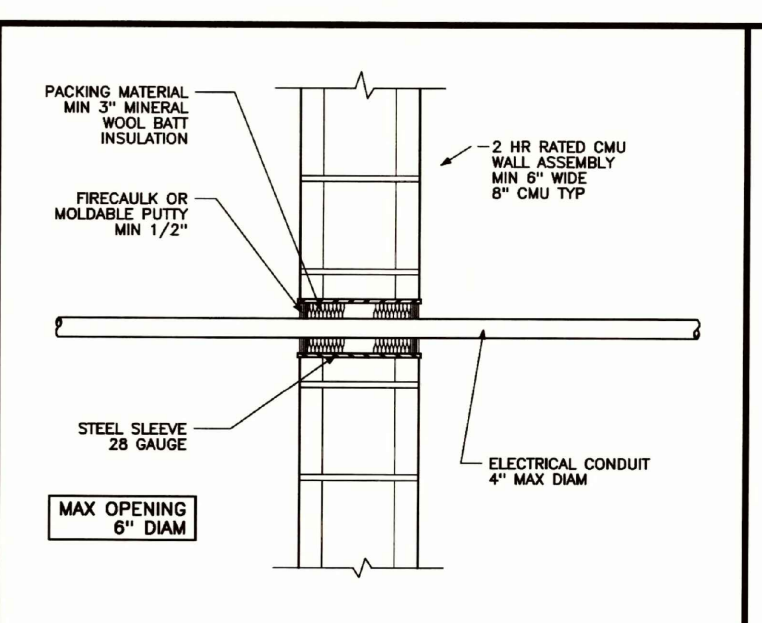
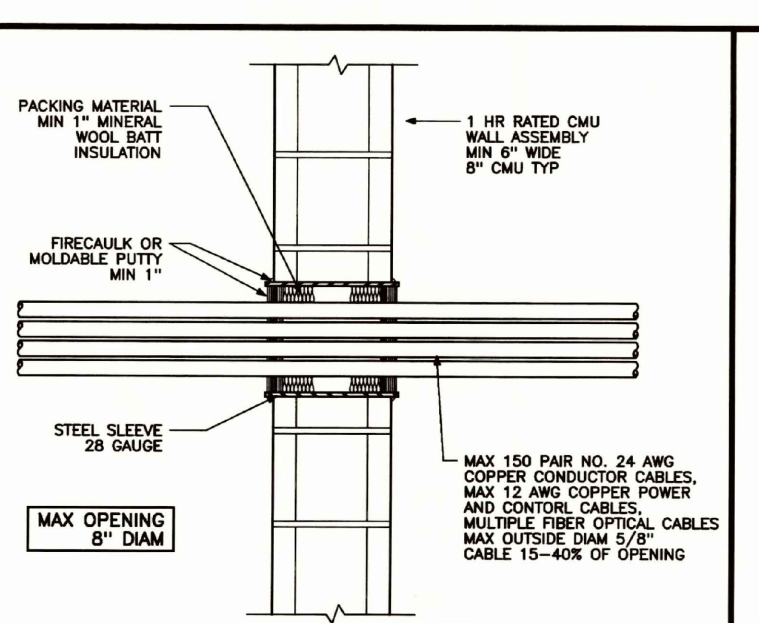
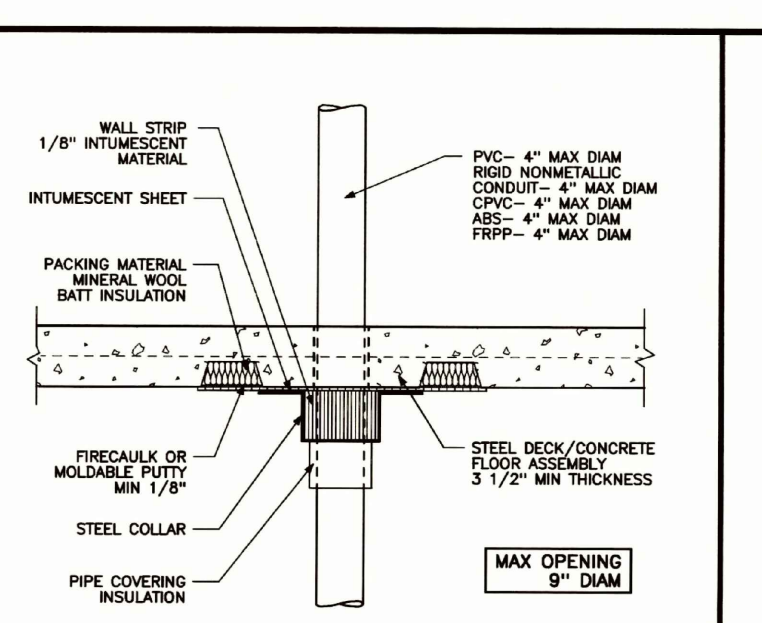
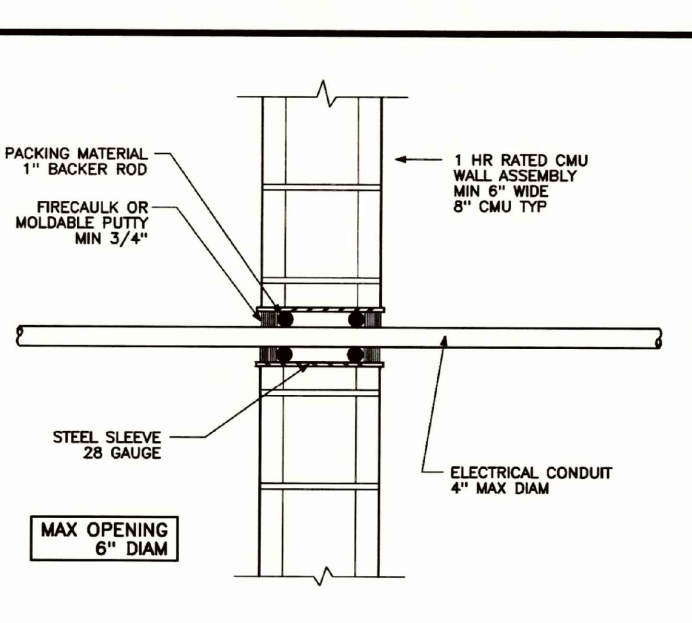
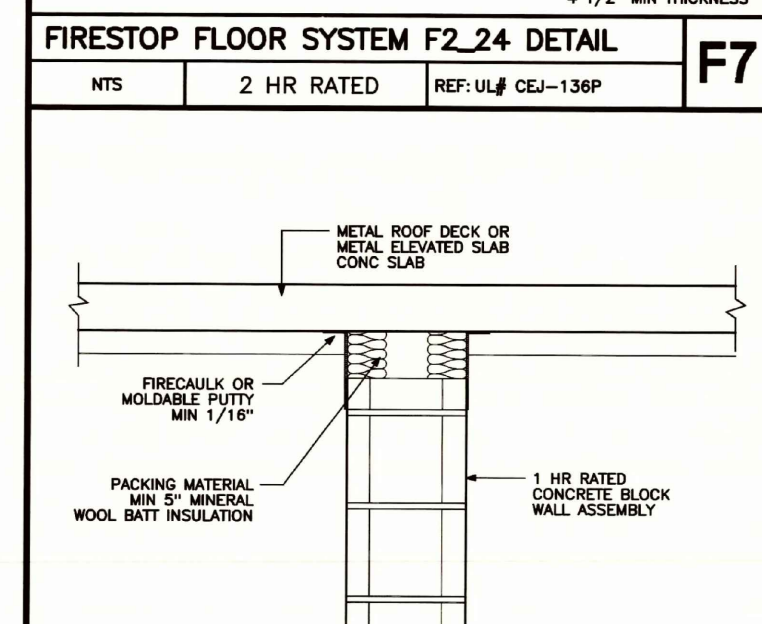
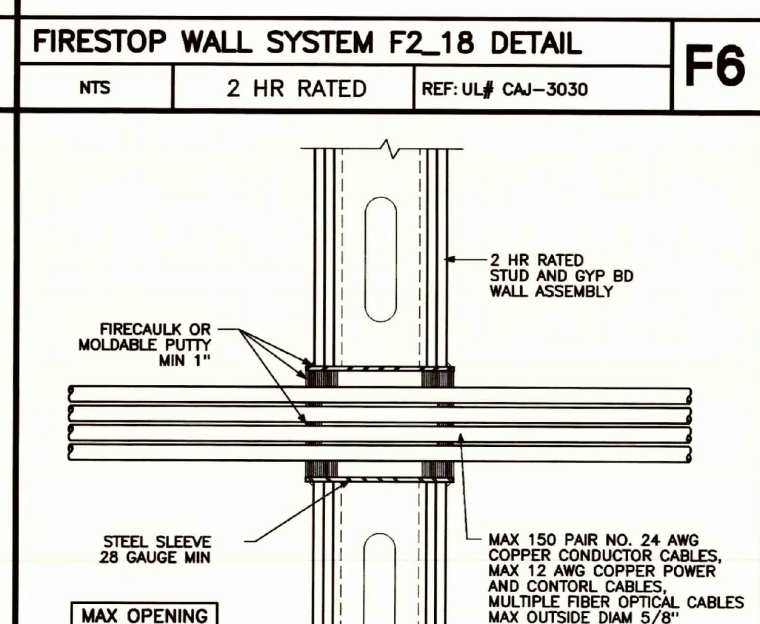
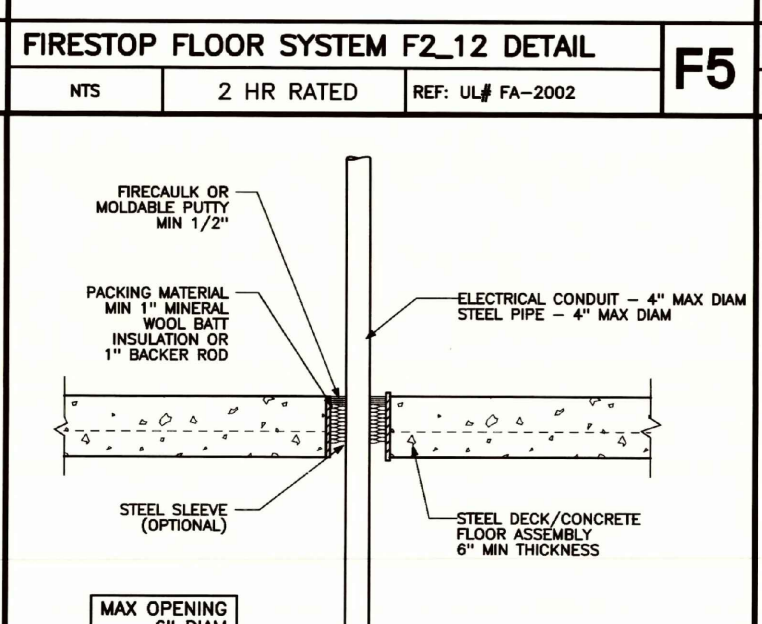
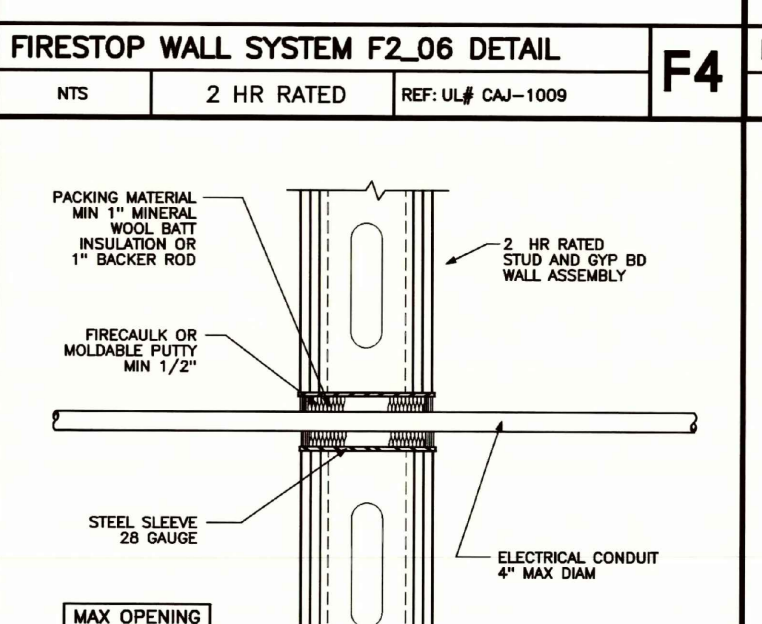
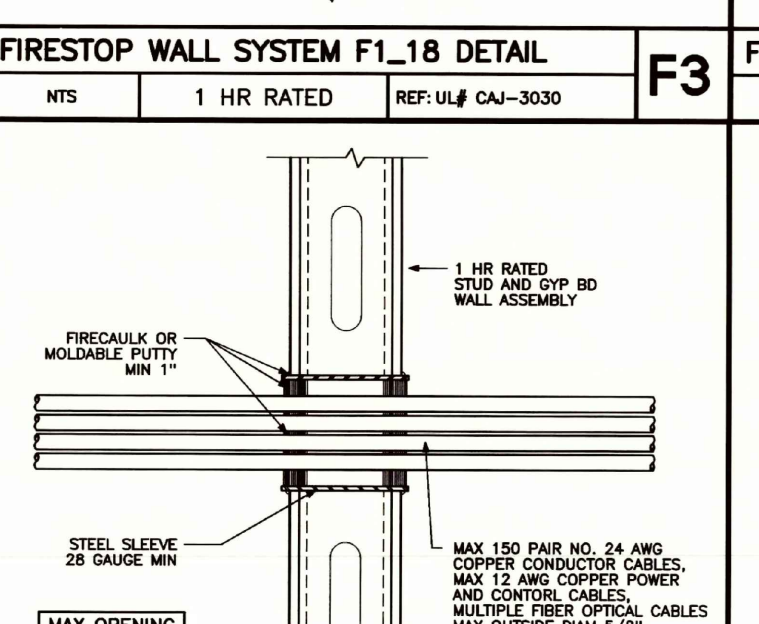
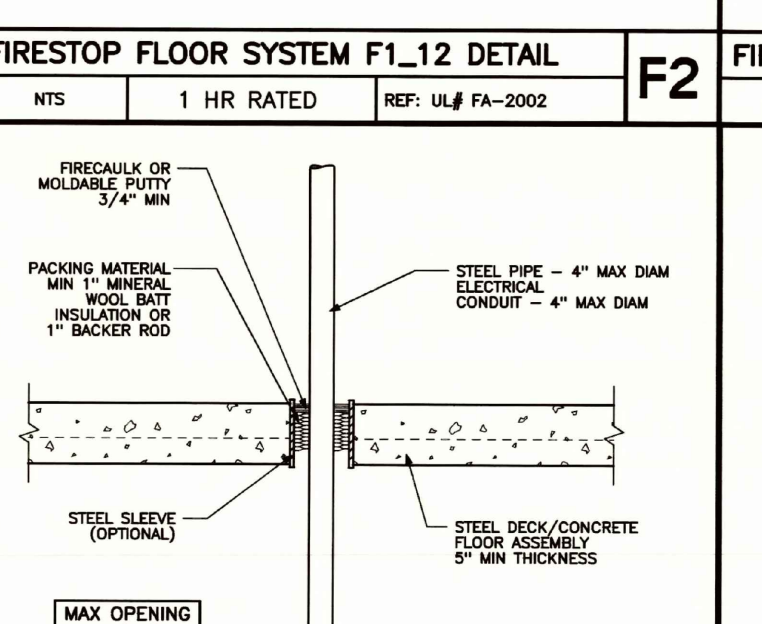
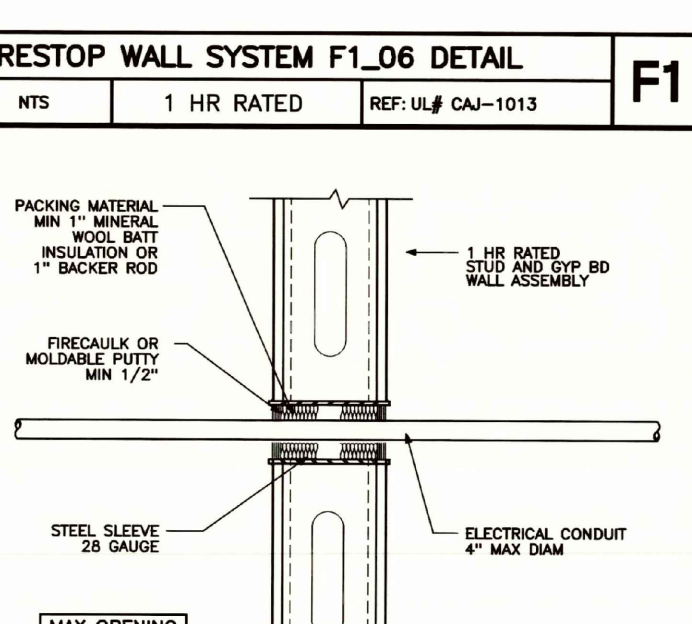
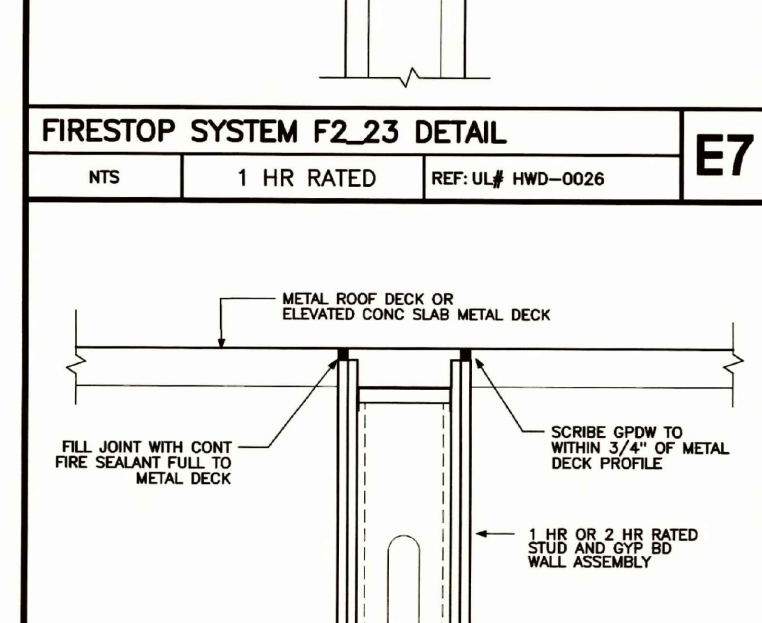
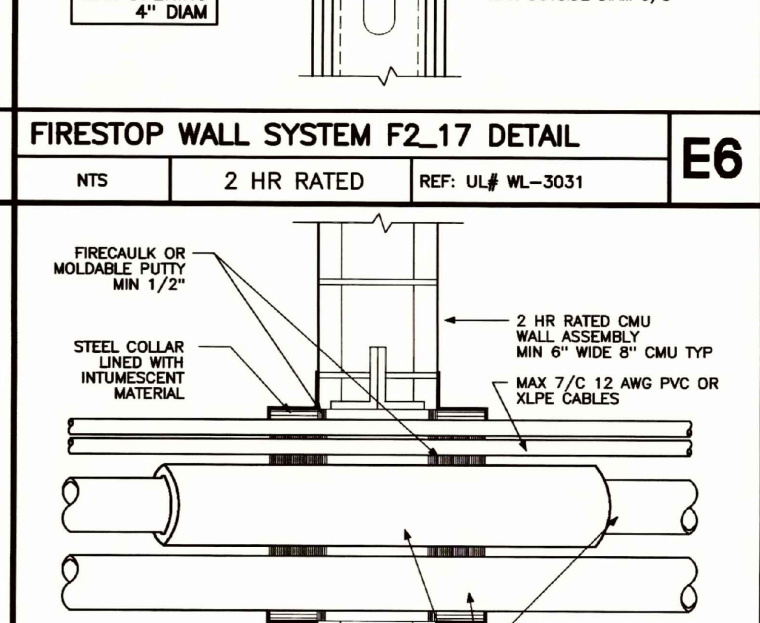
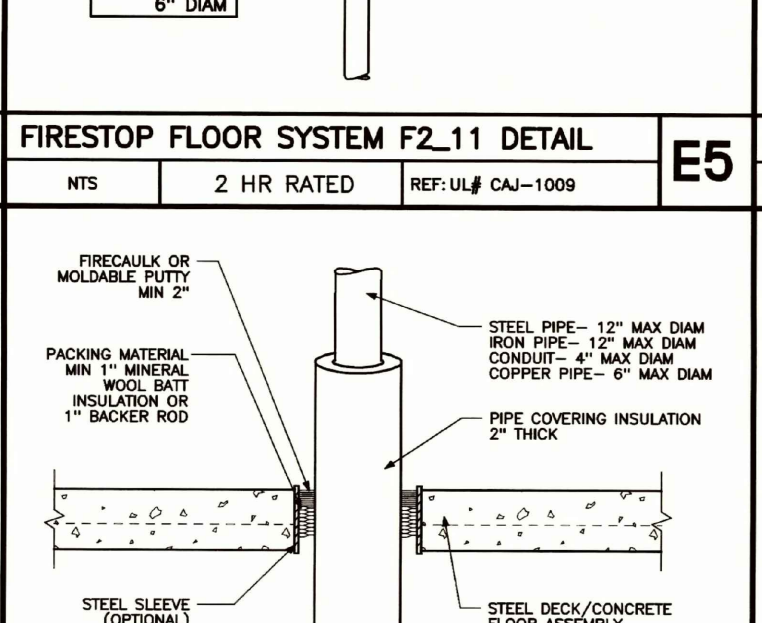
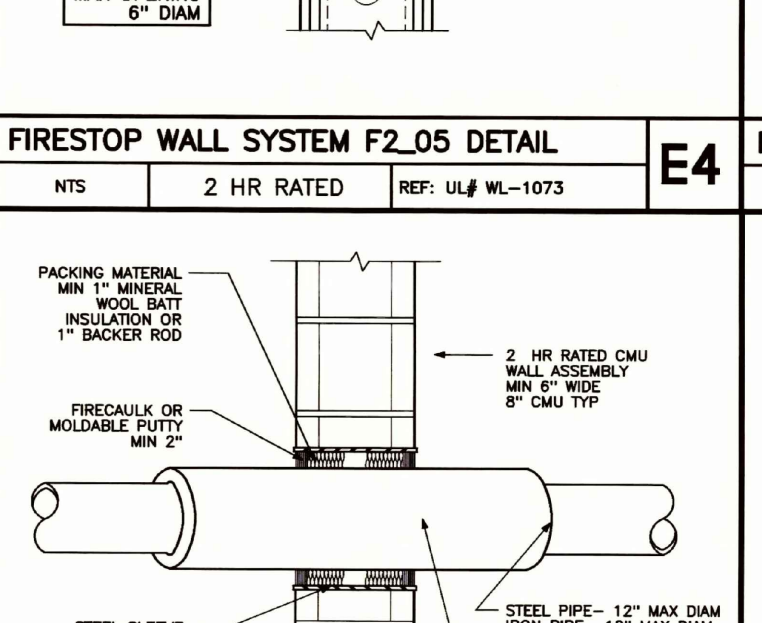
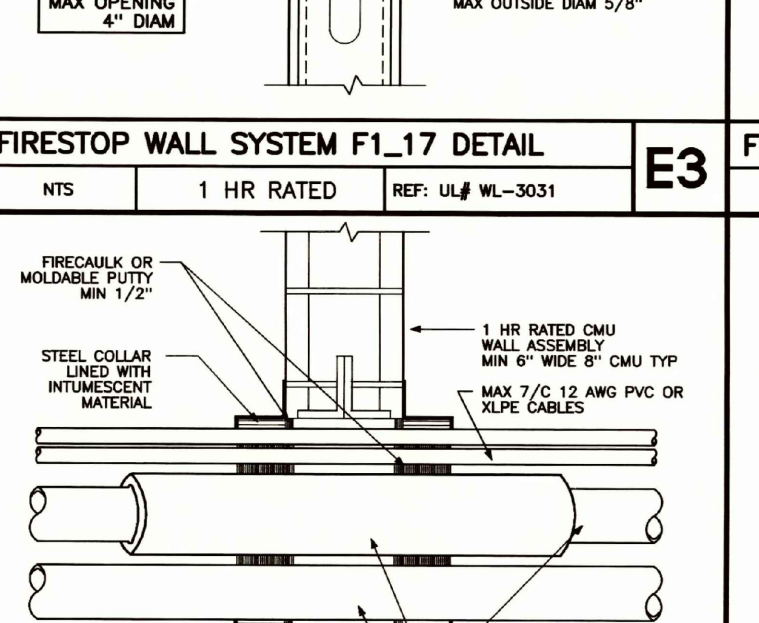
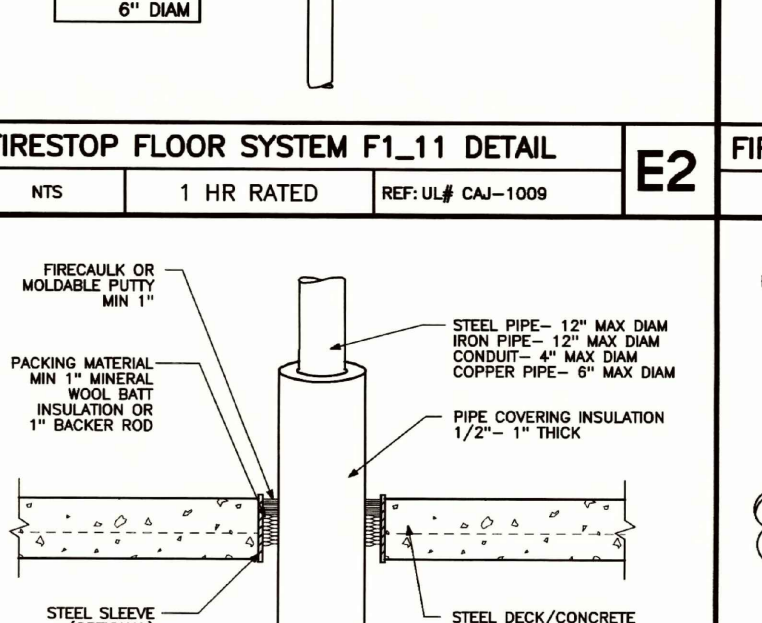
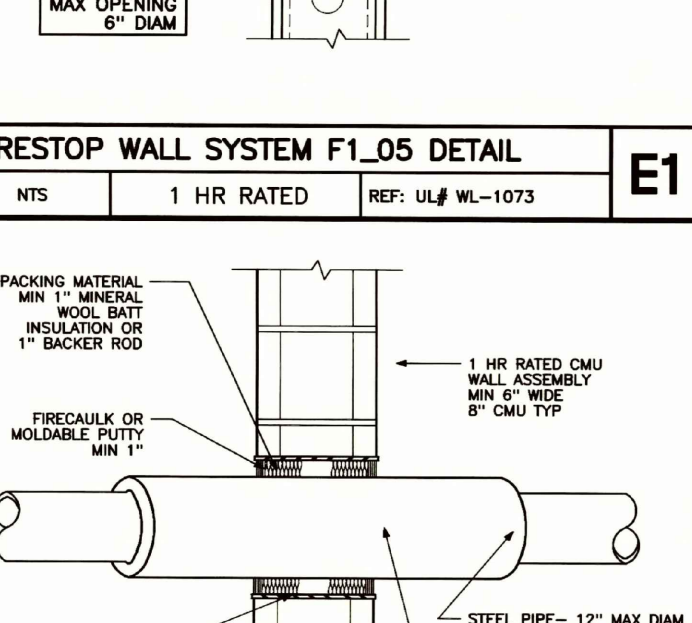
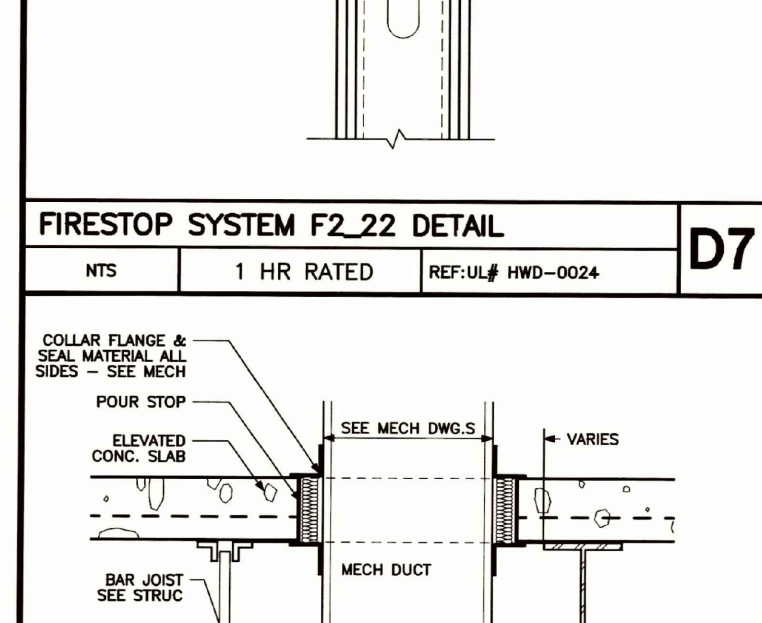
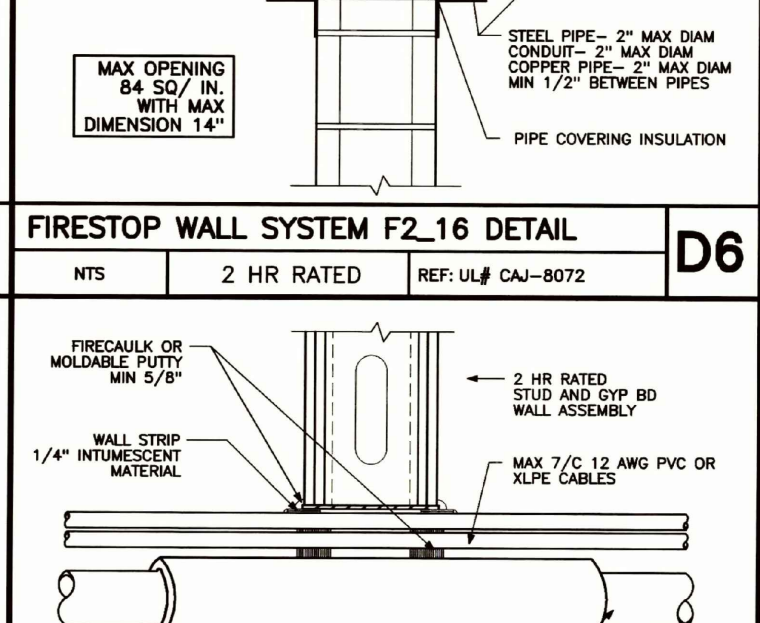
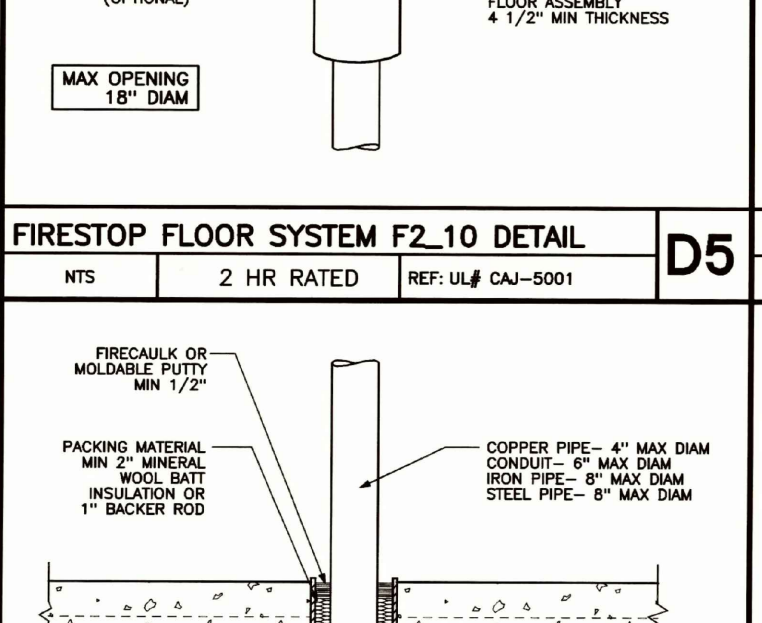
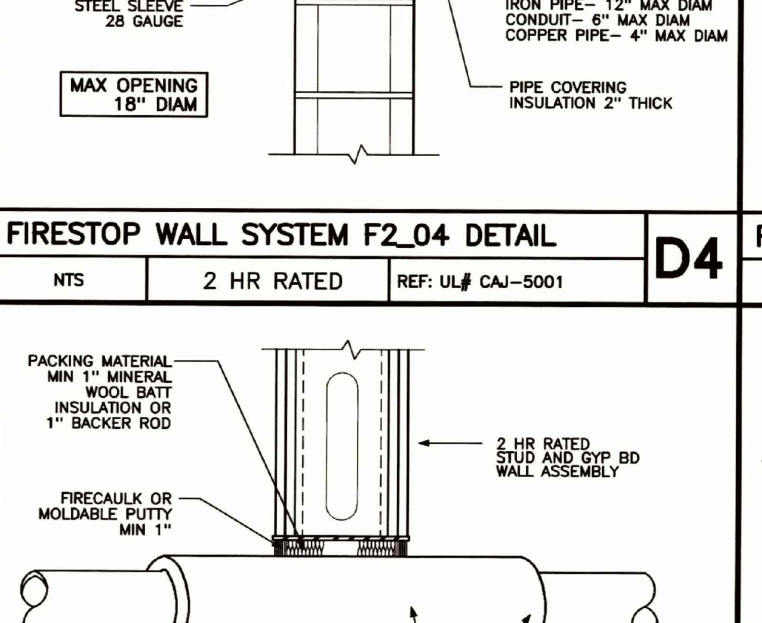
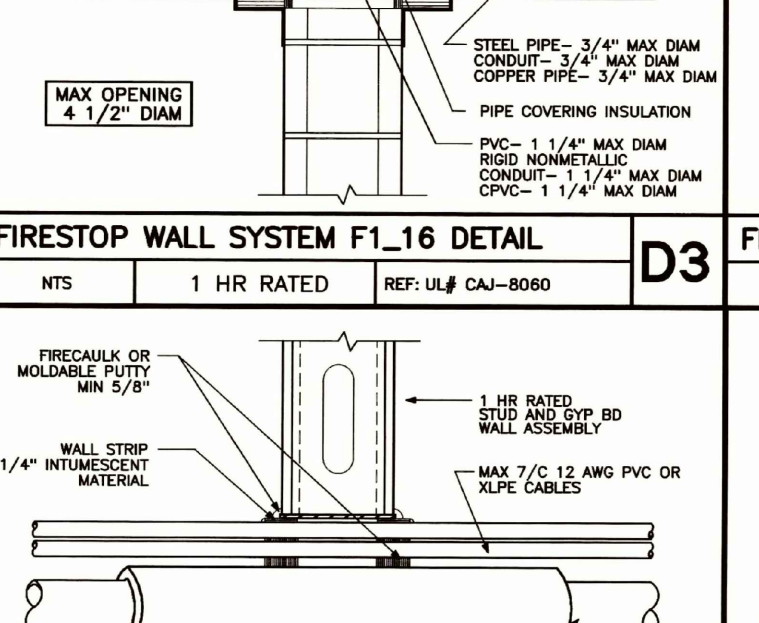
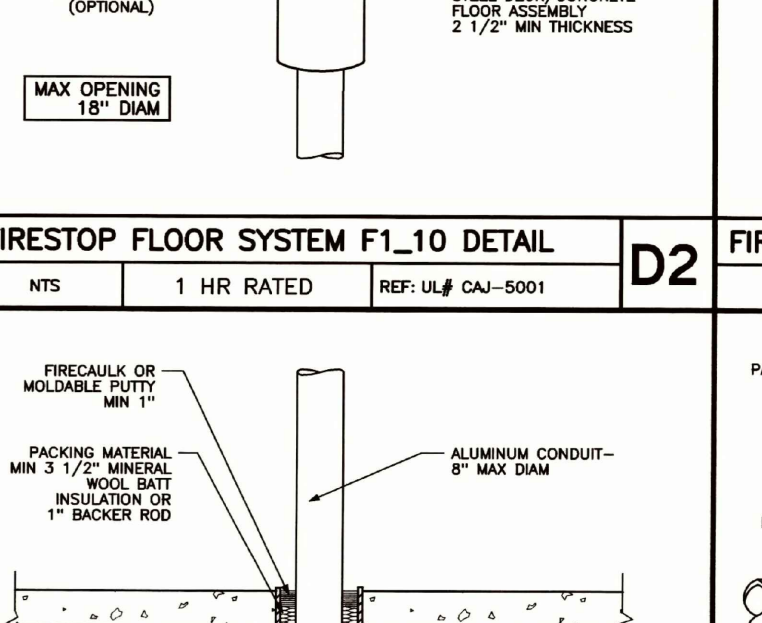
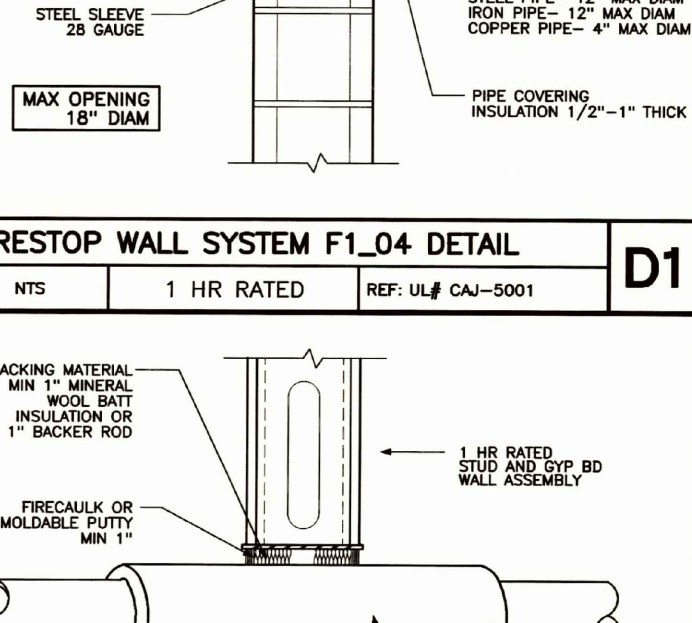
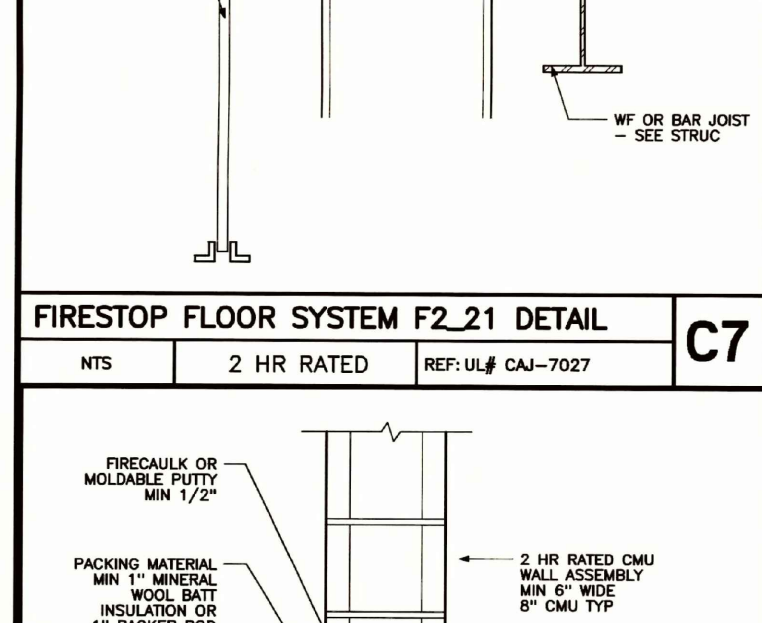
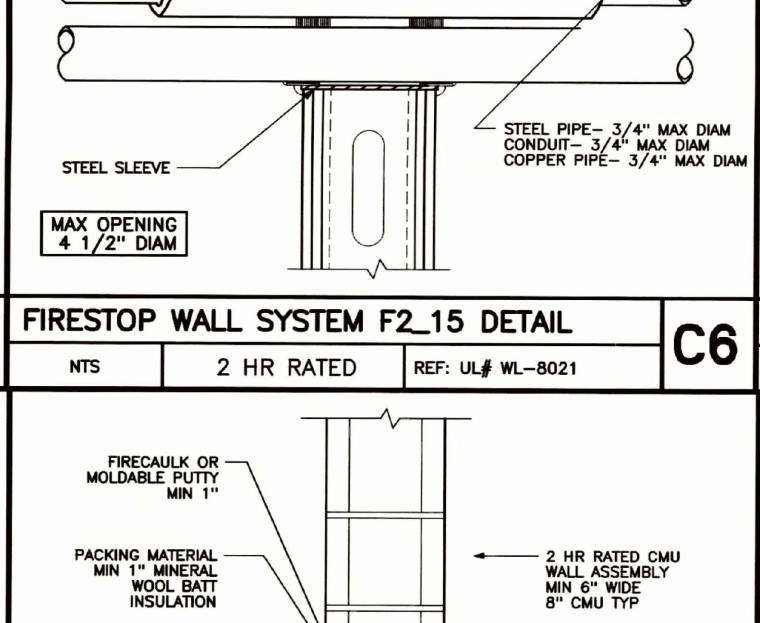
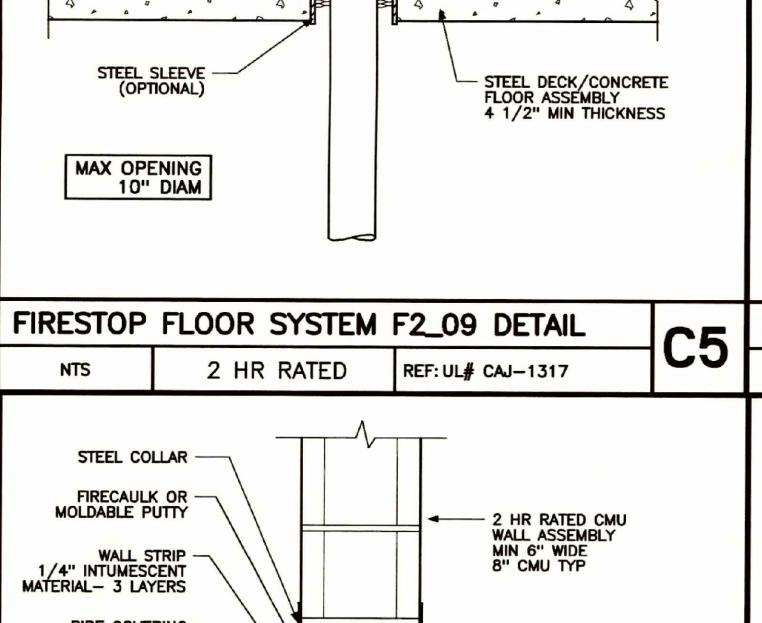
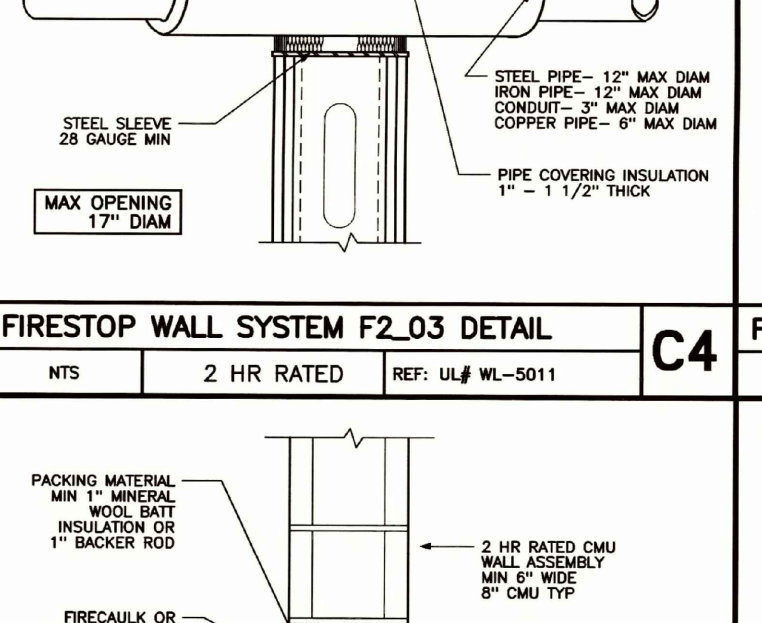
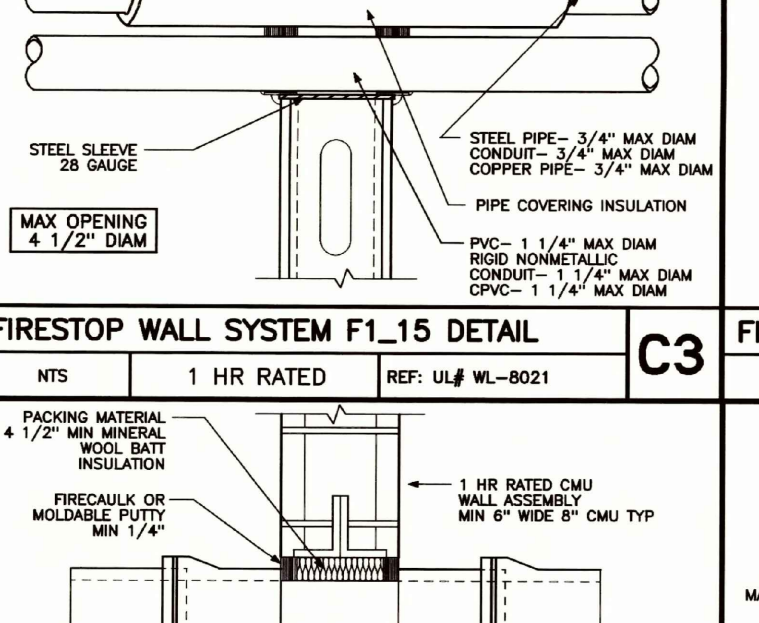
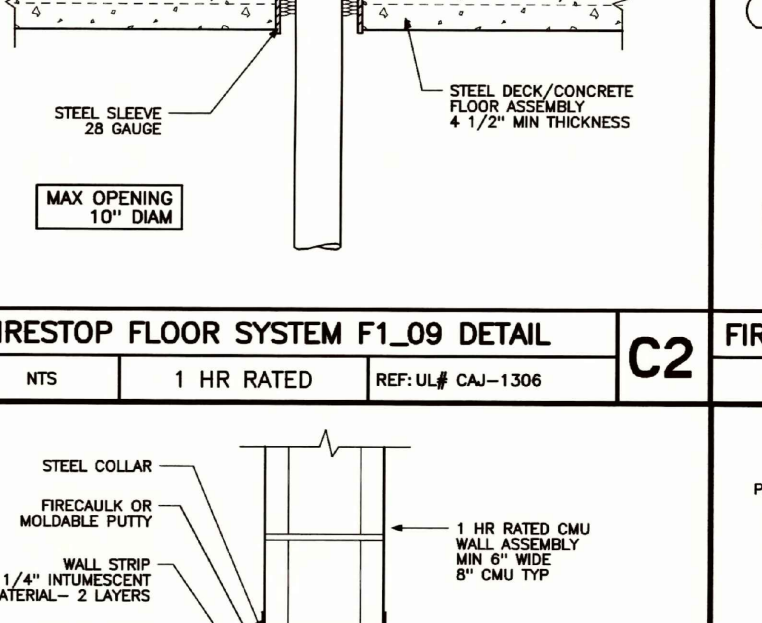
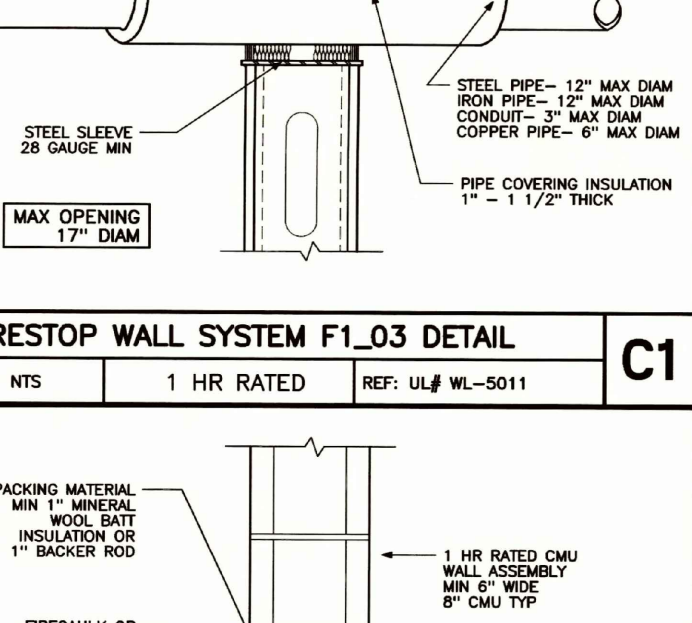
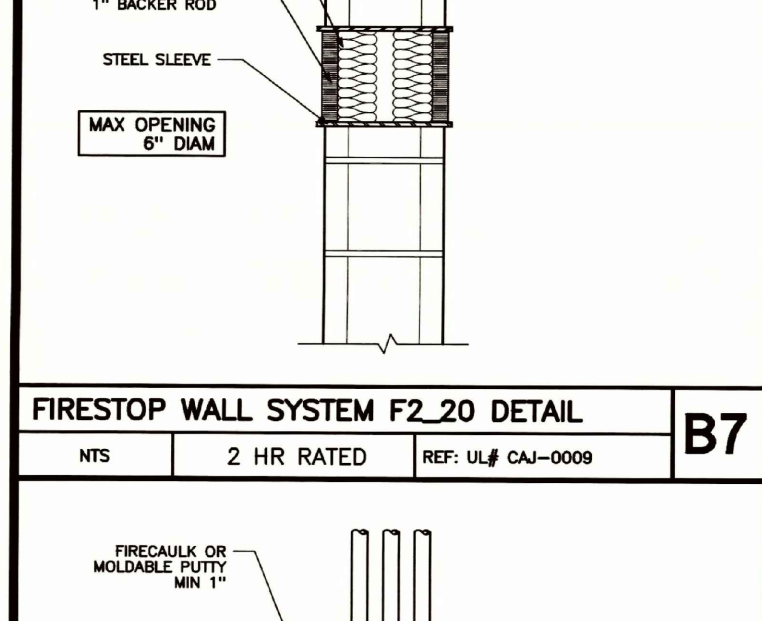
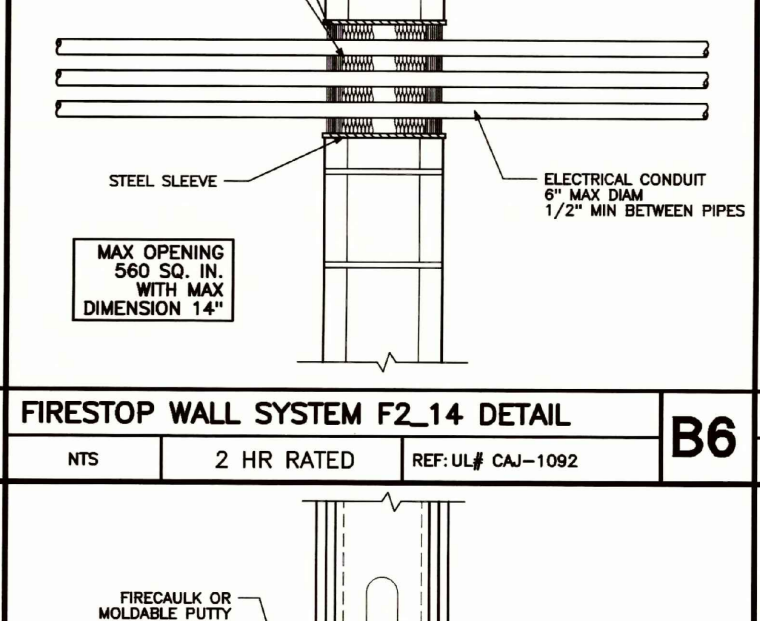
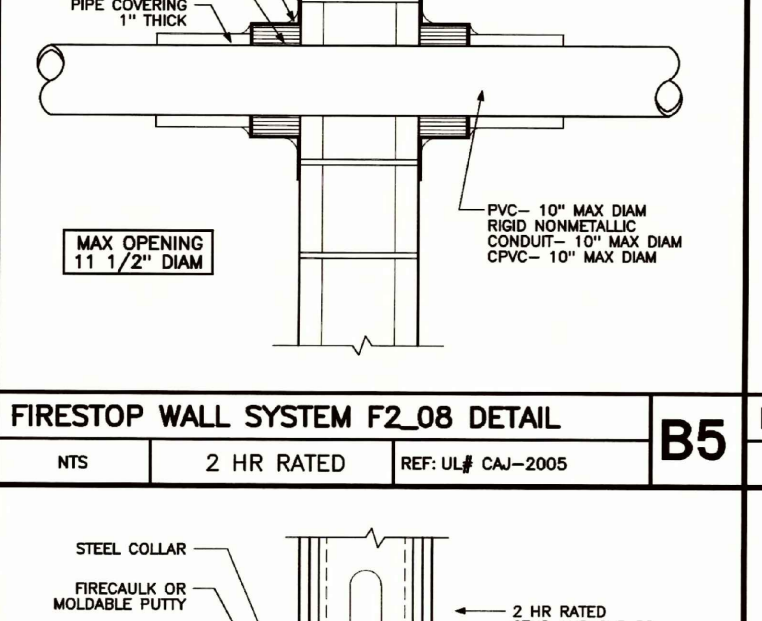
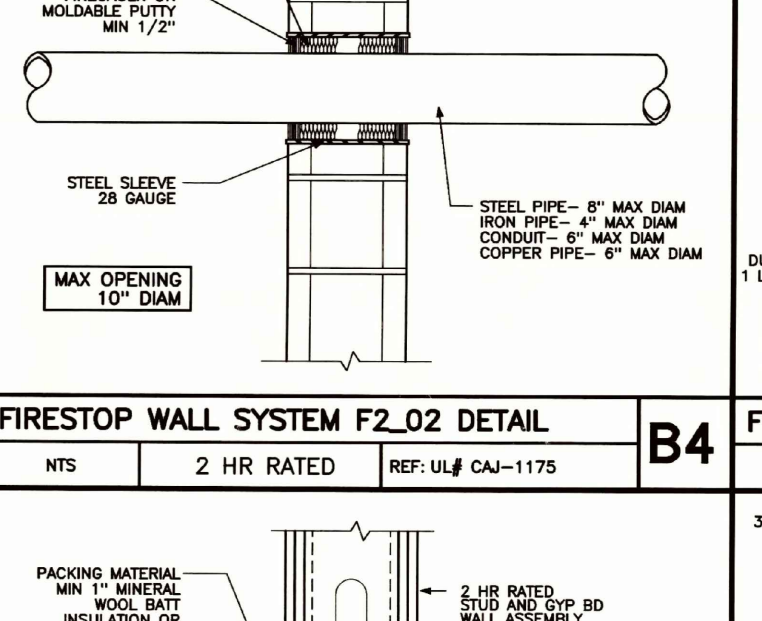
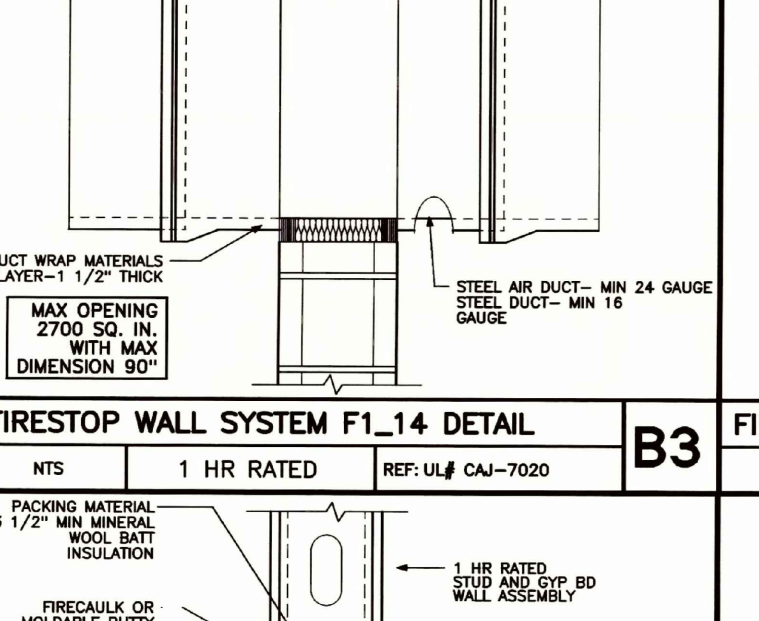
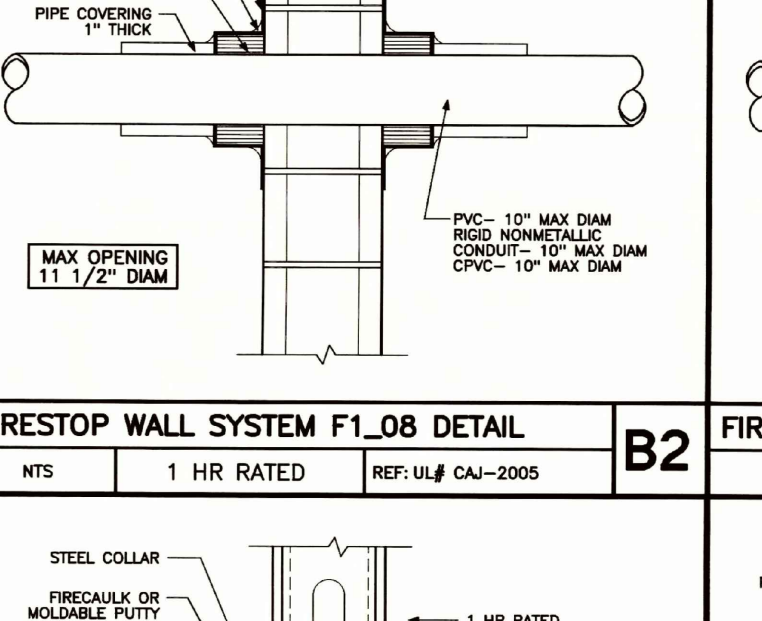


COPYRIGHT 2016
 REUSE, DISTRIBUTION OR REPRODUCTION OF THE
 CONTENTS OF THIS DOCUMENT IS STRICTLY
 PROHIBITED WITHOUT WRITTEN PERMISSION OF
 FORESIDE ARCHITECTS. THE USE OF THIS
 DOCUMENT SHALL BE LIMITED TO BIDDING AND
 CONSTRUCTING THE WORK FOR THE OWNER. ALL
 ELECTRONIC POSTING OF THIS DOCUMENT SHALL BE
 ON A SECURE NETWORK WITH ACCESS LIMITED TO
 AUTHORIZED PARTIES.


GENERAL NOTES:

1. REPORT AN DISCREPANCIES TO THE DESIGNER OF RECORD. THE CONTRACTOR SHALL PROCEED WITH WORK ONLY AFTER DISCREPANCIES HAVE BEEN RESOLVED BY THE DESIGNER OF RECORD.
2. EXISTING BUILDING COMPONENTS AND WORK CURRENTLY COMPLETED AND IN PLACE DURING CONSTRUCTION WHICH IS AFFECTED BY NEW WORK AND DEMOLITION, OR WHICH MAY BE DAMAGED BY THE CONTRACTOR OR ANY SUBCONTRACTOR, SHALL BE REPLACED OR RESTORED TO THE ORIGINAL CONDITION AND COLOR AS APPROVED BY THE DESIGNER OF RECORD.
3. THE BUILDING SHALL BE CONSTRUCTED TO CONFORM WITH ALL GOVERNING CODES INCLUDING 2009 INTERNATIONAL BUILDING CODE (IBC), NFPA 101 2009, 2009 INTERNATIONAL PLUMBING CODE, 2014 NATIONAL ELECTRIC CODE (NEC), AND AMERICAN NATIONAL STANDARD INSTITUTE (ANSI).
4. ALL EXISTING CONDITIONS ARE TO BE FIELD VERIFIED BY THE CONTRACTOR PRIOR TO FABRICATION. THIS INCLUDES DELIVERY PROCEDURES, DIMENSIONS AND MATERIALS.
5. DRAWINGS ARE NOT TO BE SCALED. CONTRACTOR SHALL VERIFY DIMENSIONS AND CONDITIONS. APPARENT DISCREPANCIES REQUIRING CLARIFICATION SHALL BE DIRECTED TO THE DESIGNER OF RECORD PRIOR TO COMMENCEMENT OF THE WORK IN QUESTION.
6. DEMOLITION MAY REQUIRE SELECTIVE REMOVAL OF EXISTING MATERIALS, TEMPORARY BRACING AND STRUCTURAL SHORING. REMOVAL OF ALL MATERIALS DISMANTLED NOT INTENDED FOR RE-USE SHALL BE DISPOSED OF IN COMPLIANCE WITH LOCAL REGULATIONS.
7. THIS PROJECT SHALL NOT CONTAIN HAZARDOUS MATERIALS OF ANY TYPE, INCLUDING BUT NOT LIMITED TO ASBESTOS.
8. THE CONTRACTOR SHALL OBTAIN ALL REQUIRED PERMITS FROM THE APPROPRIATE OFFICIALS PRIOR TO COMMENCING THE WORK AND INSPECTIONS AND APPROVALS UPON COMPLETION OF THE WORK.
9. WHERE ONLY A SINGLE PRODUCT OR MANUFACTURER IS NAMED, PROVIDE THE PRODUCT INDICATED. SUBSTITUTIONS SHALL BE PERMITTED ONLY WHEN APPROVED BY THE OWNER OR THE OWNER'S AUTHORIZED REPRESENTATIVE THROUGH WRITTEN DIRECTIVE.
10. THE LOCATION OF ALL DOOR FRAMES NOT DIMENSIONED SHALL BE "AD JACENT WALLS UNLESS OTHERWISE INDICATED."
11. ALL PARTITIONS SHALL EXTEND FROM FLOOR TO UNDERSIDE OF SUPPORTING STRUCTURE ABOVE UNLESS OTHERWISE NOTED.
12. INSTALL BLOCKING BEHIND ALL SURFACE APPLIED FIXTURES, TRIM, GRAB BARS, SHELVES, CHAIR RAILS, PICTURE RAILS AND BASE MOLDINGS.
13. AT PROJECT CLOSEOUT, SUBMIT SPECIFIC WARRANTIES, WORKMANSHIP BONDS, MAINTENANCE AGREEMENTS, FINAL CERTIFICATIONS AND SIMILAR DOCUMENTS.
14. COMPLETE FINAL CLEANUP AT PROJECT CLOSEOUT. TOUCH-UP, REPAIR AND RESTORE ALL MARRED EXPOSED FINISHES.
15. IF TWO CONFLICTING CONDITIONS OR DETAILS EXIST IN THIS DRAWING SET OR ASSOCIATED SPECIFICATIONS THE SUBCONTRACTOR SHALL MAKE THEM KNOWN TO THE GENERAL CONTRACTOR AND DESIGNER OF RECORD. IT SHALL BE THE DESIGNER OF RECORD'S CHOICE TO DECIDE WHICH CONDITION OR DETAIL APPLIES AT NO ADDITIONAL COST.

 FIRESTOP FLOOR SYSTEM F2_24 DETAIL NTS 2 HR RATED REF: UL# CEJ-138P F7	 FIRESTOP WALL SYSTEM F2_18 DETAIL NTS 2 HR RATED REF: UL# CAJ-3030 F6	 FIRESTOP FLOOR SYSTEM F2_12 DETAIL NTS 2 HR RATED REF: UL# FA-2002 F5	 FIRESTOP WALL SYSTEM F2_06 DETAIL NTS 2 HR RATED REF: UL# CAJ-1009 F4	 FIRESTOP WALL SYSTEM F1_18 DETAIL NTS 1 HR RATED REF: UL# CAJ-3030 F3	 FIRESTOP FLOOR SYSTEM F1_12 DETAIL NTS 1 HR RATED REF: UL# FA-2002 F2	 FIRESTOP WALL SYSTEM F1_06 DETAIL NTS 1 HR RATED REF: UL# CAJ-1013 F1
 FIRESTOP SYSTEM F2_23 DETAIL NTS 1 HR RATED REF: UL# HWD-0028 E7	 FIRESTOP WALL SYSTEM F2_17 DETAIL NTS 2 HR RATED REF: UL# WL-3031 E6	 FIRESTOP FLOOR SYSTEM F2_11 DETAIL NTS 2 HR RATED REF: UL# CAJ-1009 E5	 FIRESTOP WALL SYSTEM F2_05 DETAIL NTS 2 HR RATED REF: UL# WL-1073 E4	 FIRESTOP WALL SYSTEM F1_17 DETAIL NTS 1 HR RATED REF: UL# WL-3031 E3	 FIRESTOP FLOOR SYSTEM F1_11 DETAIL NTS 1 HR RATED REF: UL# CAJ-1009 E2	 FIRESTOP WALL SYSTEM F1_05 DETAIL NTS 1 HR RATED REF: UL# WL-1073 E1
 FIRESTOP SYSTEM F2_22 DETAIL NTS 1 HR RATED REF: UL# HWD-0024 D7	 FIRESTOP WALL SYSTEM F2_16 DETAIL NTS 2 HR RATED REF: UL# CAJ-8072 D6	 FIRESTOP FLOOR SYSTEM F2_10 DETAIL NTS 2 HR RATED REF: UL# CAJ-5001 D5	 FIRESTOP WALL SYSTEM F2_04 DETAIL NTS 2 HR RATED REF: UL# CAJ-5001 D4	 FIRESTOP WALL SYSTEM F1_16 DETAIL NTS 1 HR RATED REF: UL# CAJ-8060 D3	 FIRESTOP FLOOR SYSTEM F1_10 DETAIL NTS 1 HR RATED REF: UL# CAJ-5001 D2	 FIRESTOP WALL SYSTEM F1_04 DETAIL NTS 1 HR RATED REF: UL# CAJ-5001 D1
 FIRESTOP FLOOR SYSTEM F2_21 DETAIL NTS 2 HR RATED REF: UL# CAJ-7027 C7	 FIRESTOP WALL SYSTEM F2_15 DETAIL NTS 2 HR RATED REF: UL# WL-8021 C6	 FIRESTOP FLOOR SYSTEM F2_09 DETAIL NTS 2 HR RATED REF: UL# CAJ-1317 C5	 FIRESTOP WALL SYSTEM F2_03 DETAIL NTS 2 HR RATED REF: UL# WL-5011 C4	 FIRESTOP WALL SYSTEM F1_15 DETAIL NTS 1 HR RATED REF: UL# WL-8021 C3	 FIRESTOP FLOOR SYSTEM F1_09 DETAIL NTS 1 HR RATED REF: UL# CAJ-1306 C2	 FIRESTOP WALL SYSTEM F1_03 DETAIL NTS 1 HR RATED REF: UL# WL-5011 C1
 FIRESTOP WALL SYSTEM F2_20 DETAIL NTS 2 HR RATED REF: UL# CAJ-0009 B7	 FIRESTOP WALL SYSTEM F2_14 DETAIL NTS 2 HR RATED REF: UL# CAJ-1092 B6	 FIRESTOP WALL SYSTEM F2_08 DETAIL NTS 2 HR RATED REF: UL# CAJ-2005 B5	 FIRESTOP WALL SYSTEM F2_02 DETAIL NTS 2 HR RATED REF: UL# CAJ-1175 B4	 FIRESTOP WALL SYSTEM F1_14 DETAIL NTS 1 HR RATED REF: UL# CAJ-7020 B3	 FIRESTOP WALL SYSTEM F1_08 DETAIL NTS 1 HR RATED REF: UL# CAJ-2005 B2	 FIRESTOP WALL SYSTEM F1_02 DETAIL NTS 1 HR RATED REF: UL# CAJ-1009 B1
 FIRESTOP FLOOR SYSTEM F2_19 DETAIL NTS 2 HR RATED REF: UL# FA-1002 A7	 FIRESTOP WALL SYSTEM F2_13 DETAIL NTS 2 HR RATED REF: UL# WL-1016 A6	 FIRESTOP WALL SYSTEM F2_07 DETAIL NTS 2 HR RATED REF: UL# WL-2002 A5	 FIRESTOP WALL SYSTEM F2_01 DETAIL NTS 2 HR RATED REF: UL# WL-1003 A4	 FIRESTOP WALL SYSTEM F1_13 DETAIL NTS 1 HR RATED REF: UL# WL-7041 A3	 FIRESTOP WALL SYSTEM F1_07 DETAIL NTS 1 HR RATED REF: UL# WL-2002 A2	 FIRESTOP WALL SYSTEM F1_01 DETAIL NTS 1 HR RATED REF: UL# WL-1003 A1

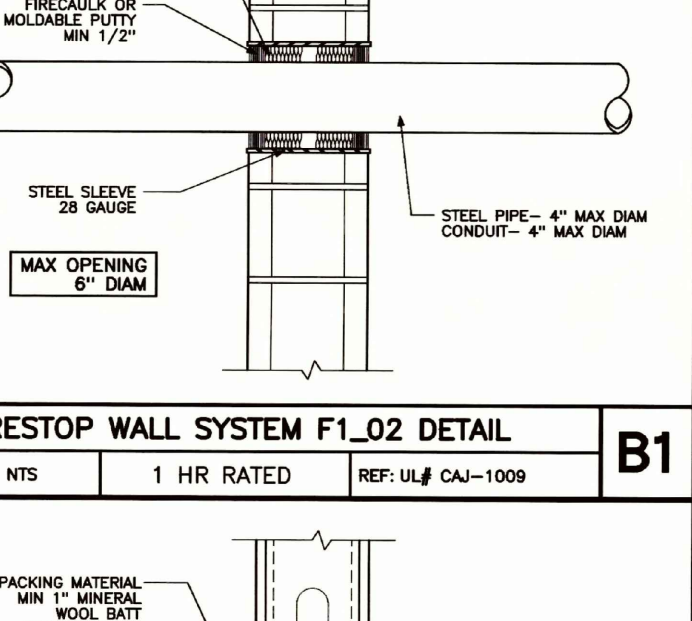

5 FUNDY ROAD Phone: 207-781-3344
 FALMOUTH, ME 04105 Fax: 207-699-5564
 Online @ foresidearchitects.com

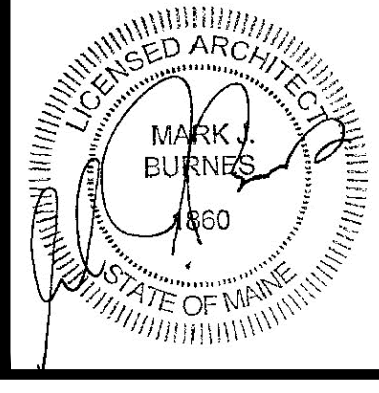PROJECT STATUS:
 PERMIT REVIEW / CONSTRUCTION
 PROJECT NUMBER:


COMMUNITY DENTAL
 PORTLAND
 190 PARK AVENUE
 PORTLAND, ME

DRAWING:
 WALL PENETRATIONS

SCALE:
 AS NOTED

DATE:
 MAY 13, 2016

SHEET NUMBER:
G4