




PORT CITY ARCHITECTURE
65 NEWBURY STREET
PORTLAND, ME 04101
207.761.9000

 

BID SET
NOT FOR CONSTRUCTION.




180 PARK AVE.
MEDICAL CENTER

#	DATE	DESCRIPTION
1	4/22/2016	Addendum 1

Date Issued: April 22, 2016
Project Number: 1210
Drawing Scale: AS NOTED

DETAILS

Drawn By: TS
Checked By: ACH
A3.1

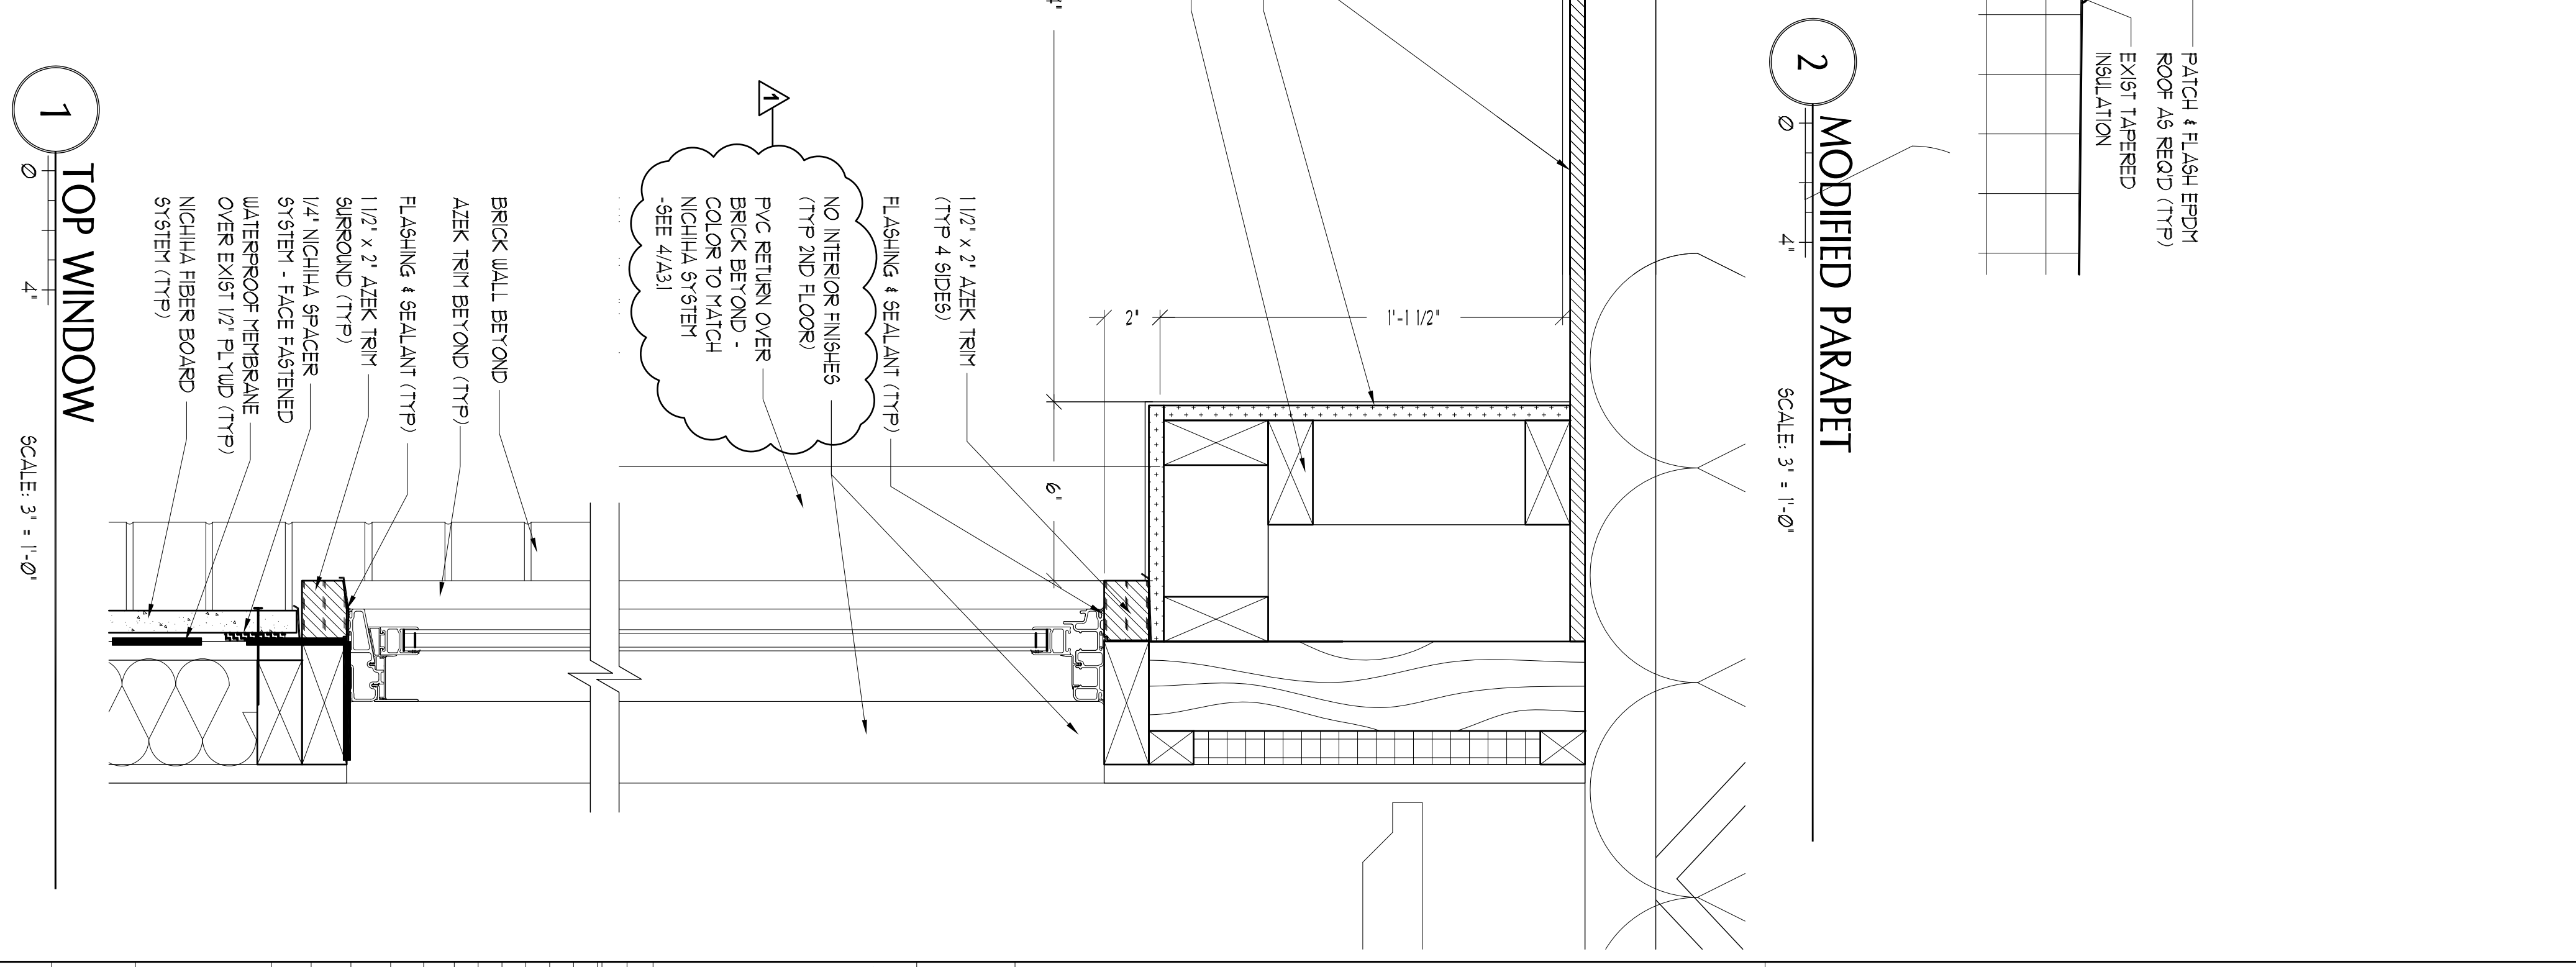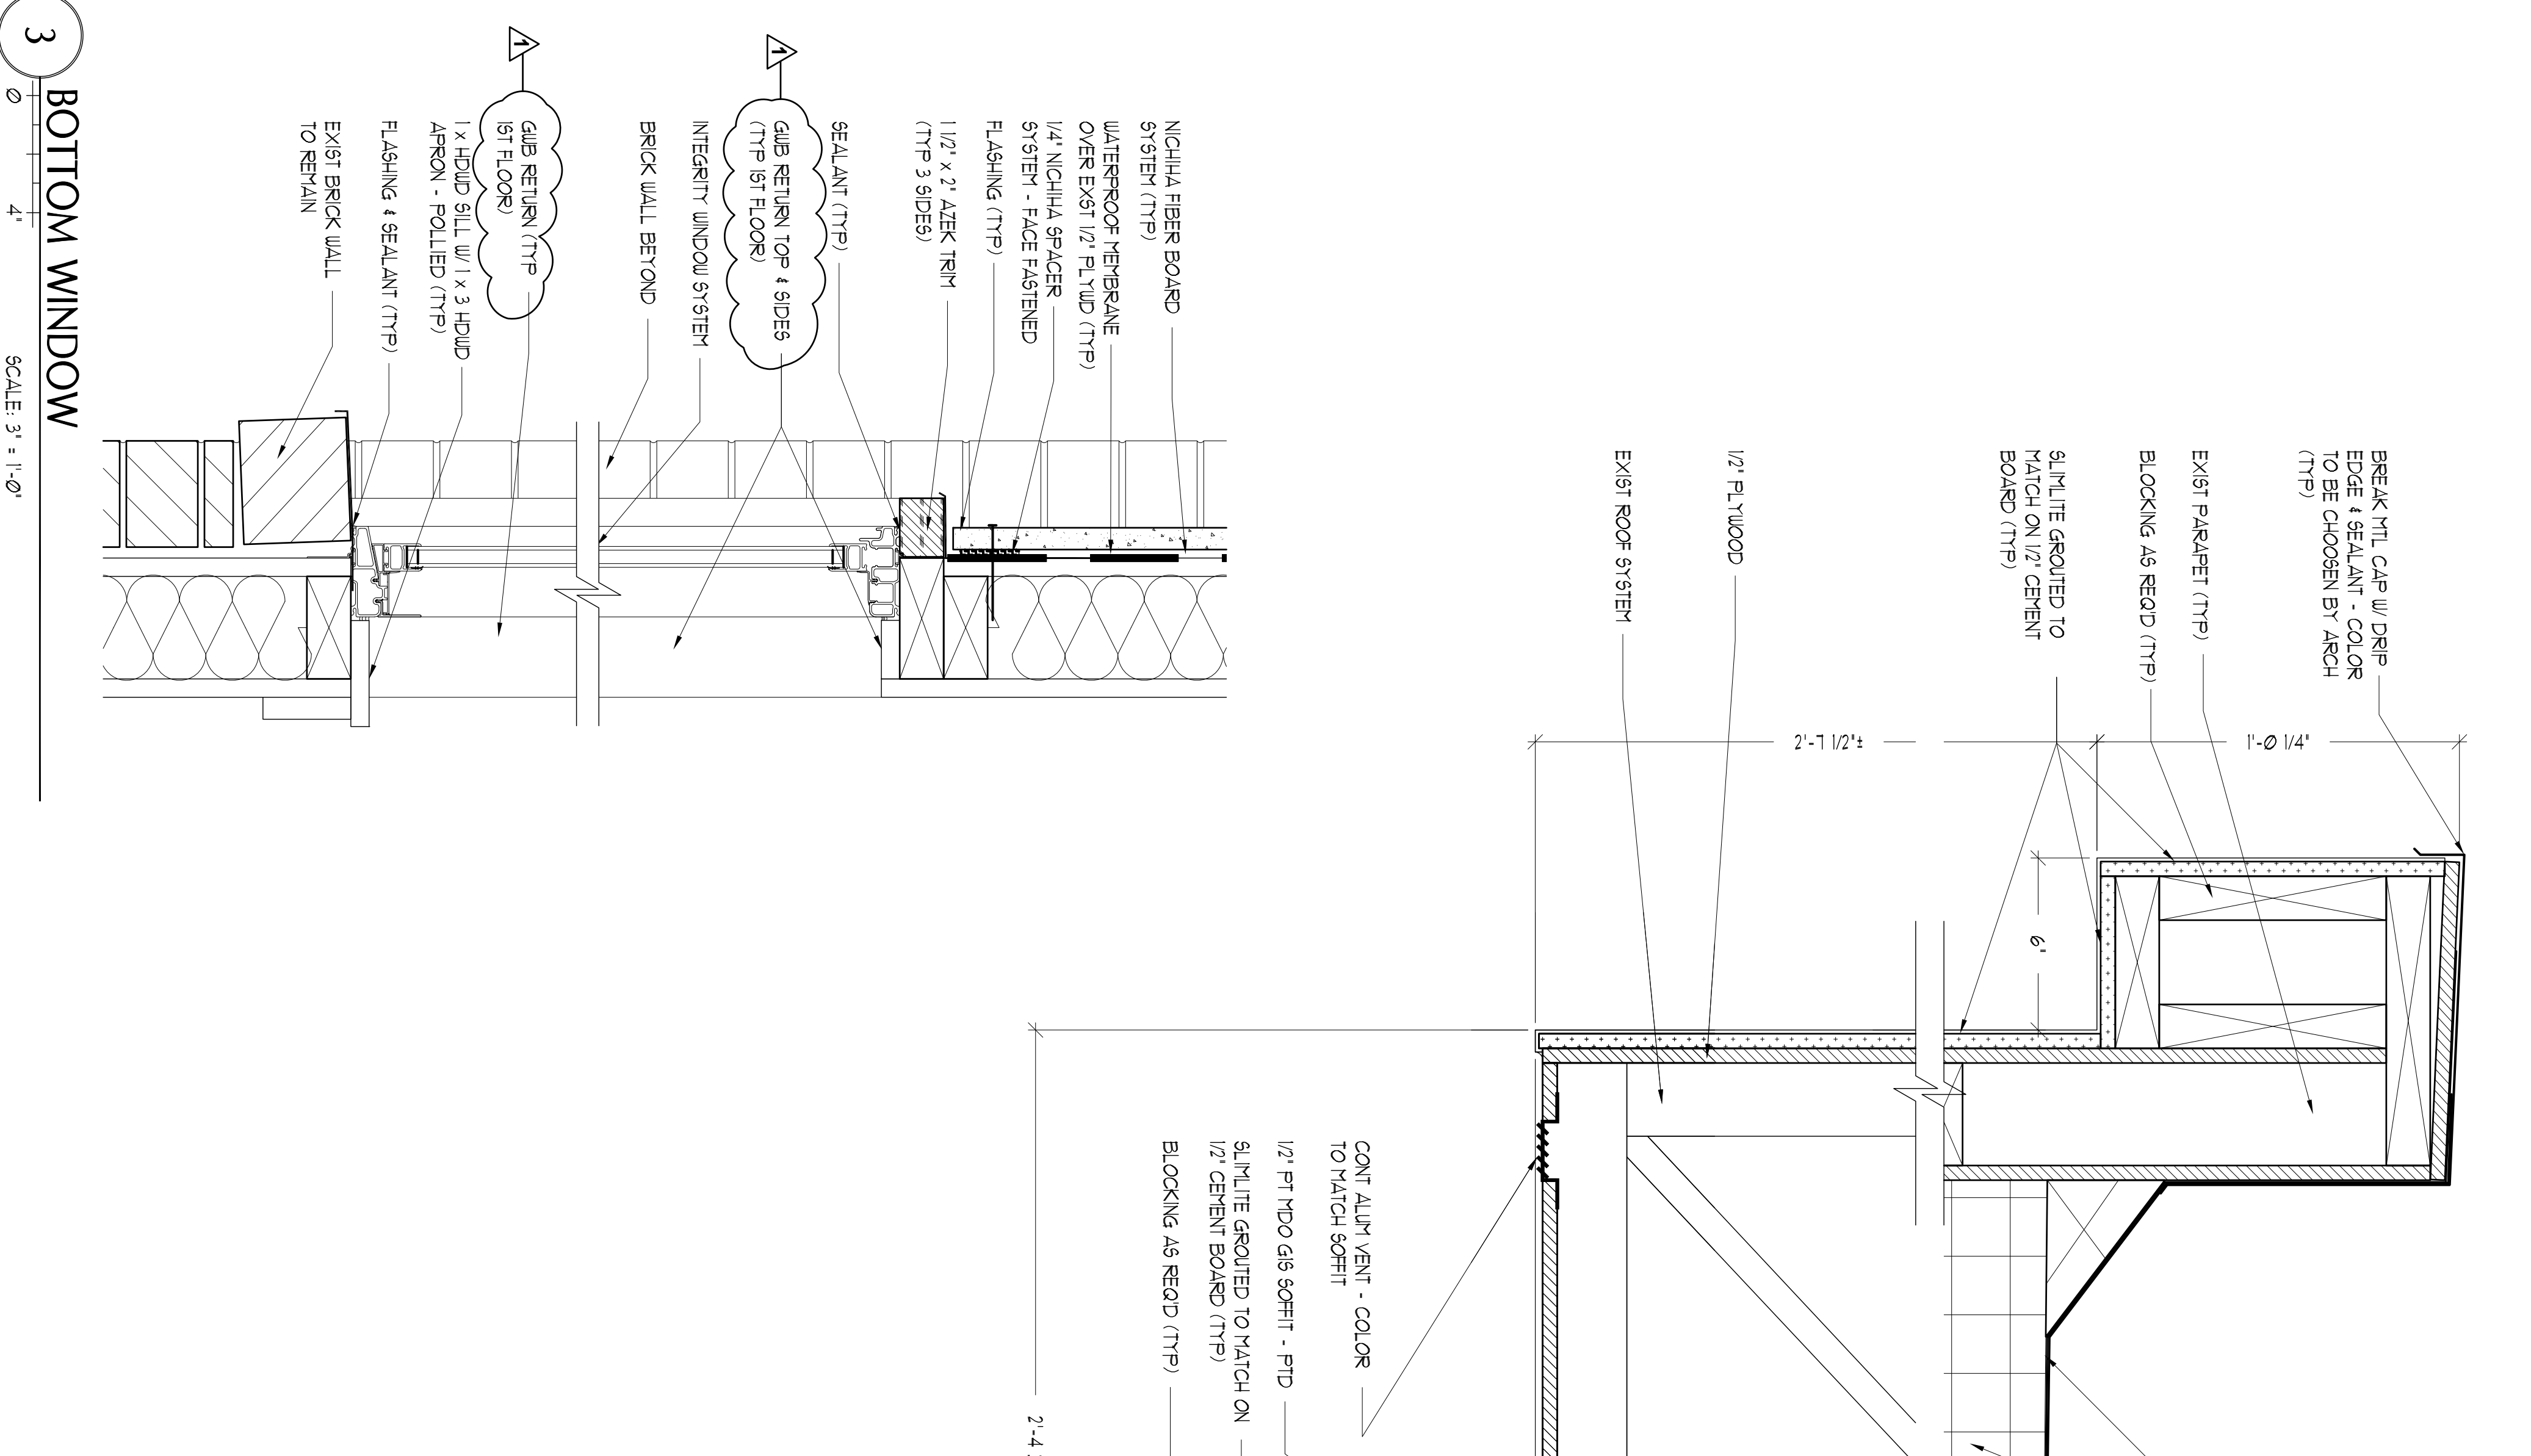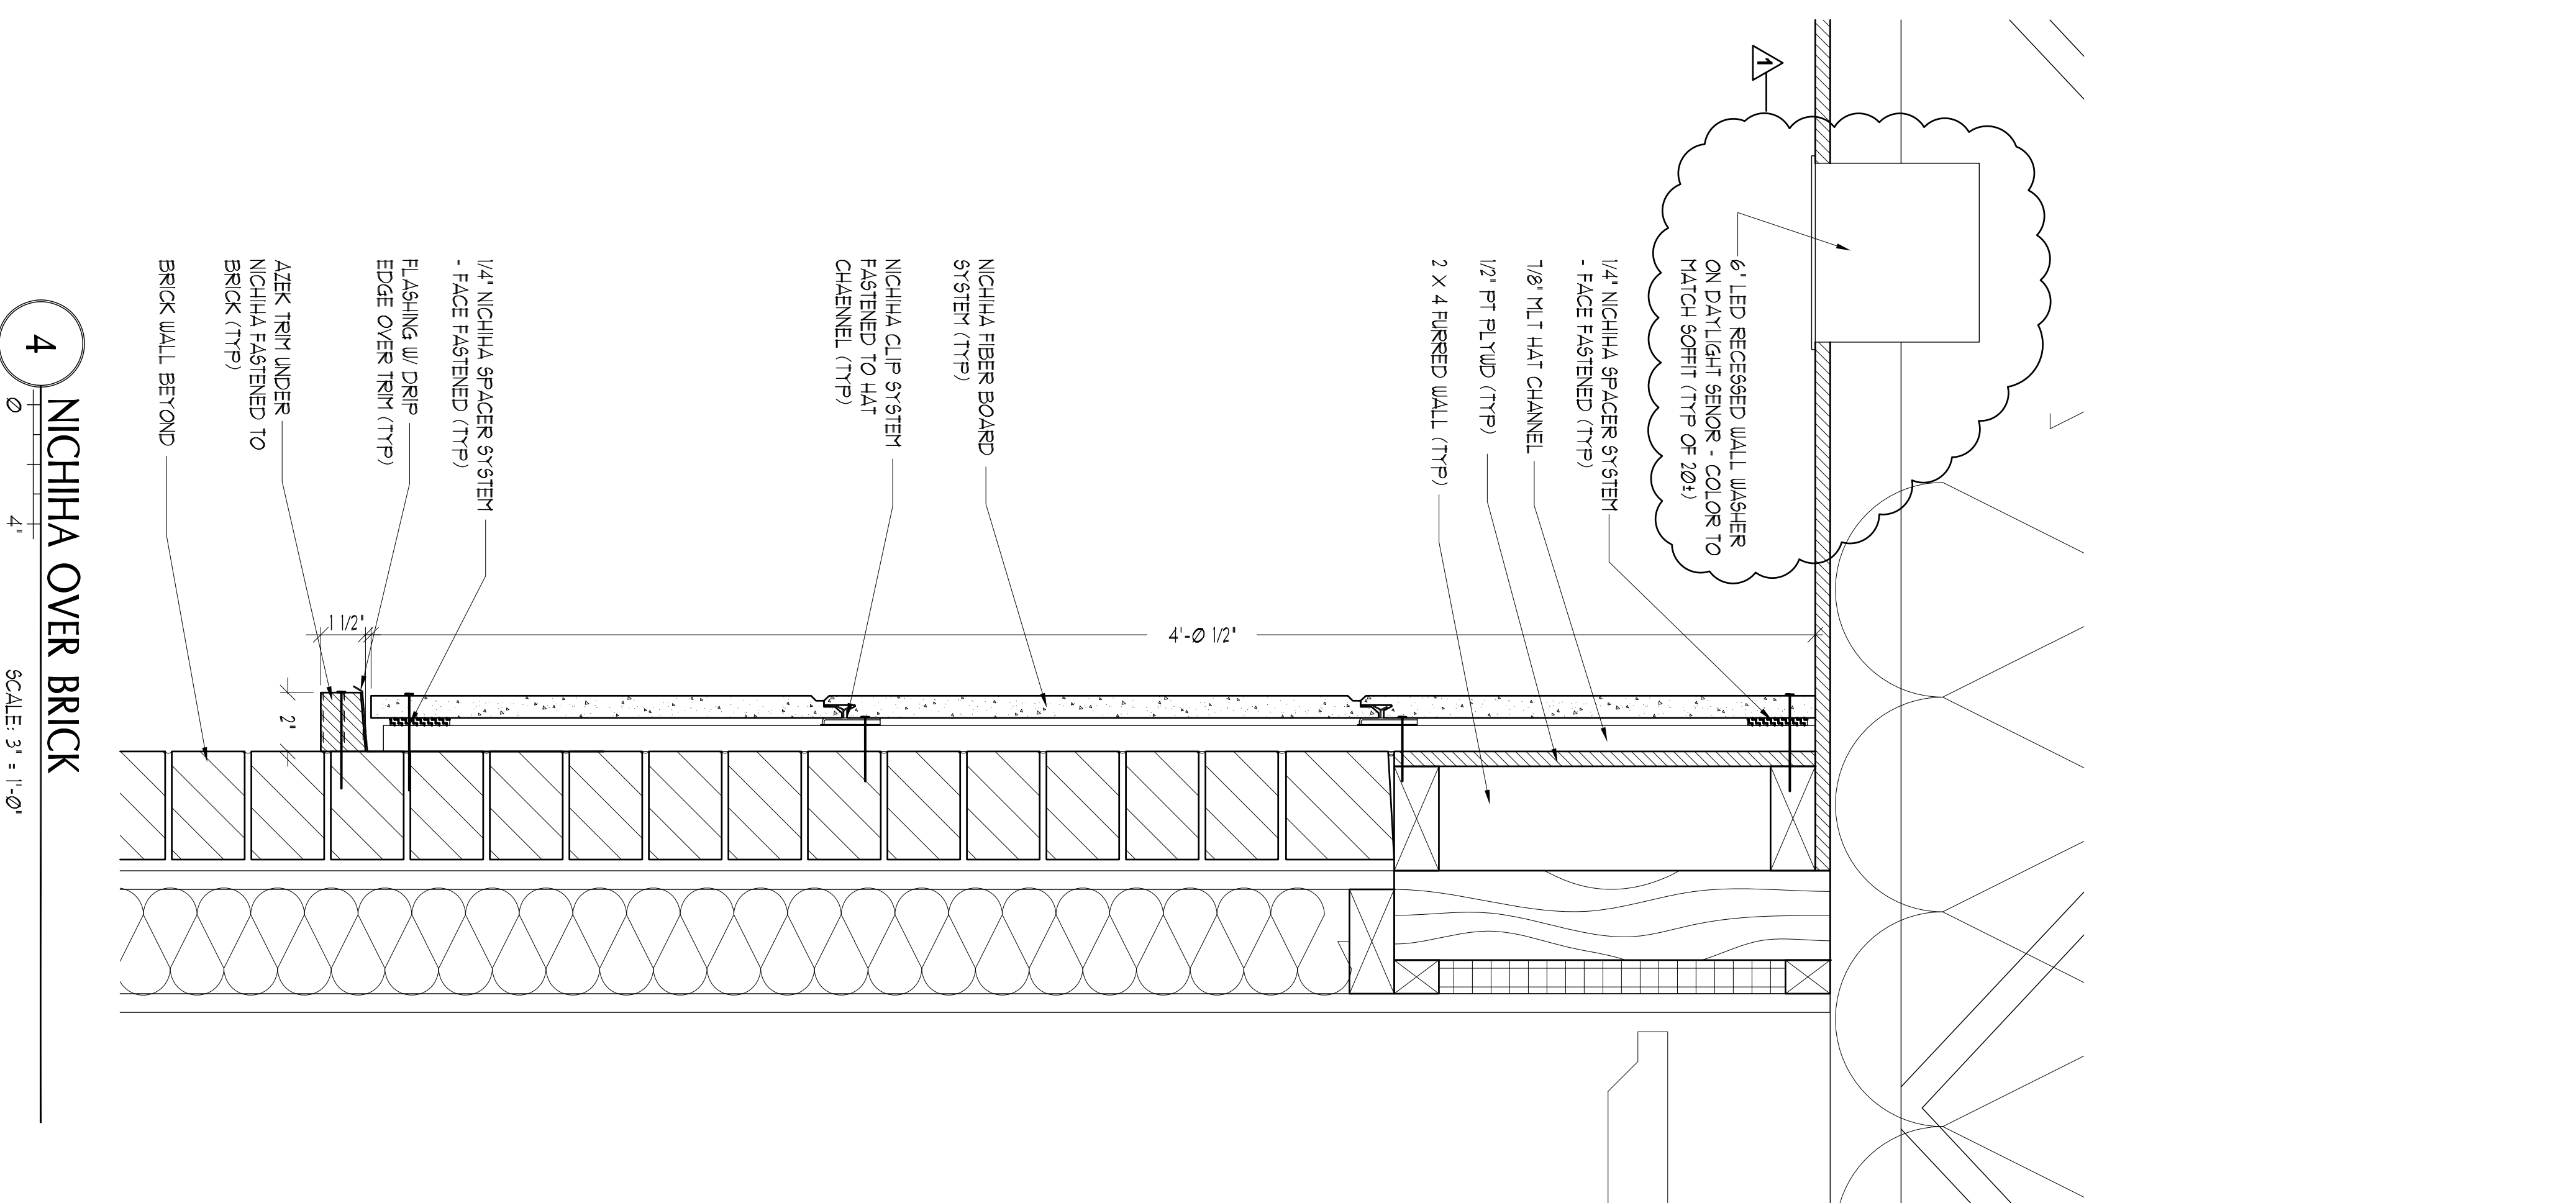

COPYRIGHT: Reuse or reproduction of the contents of this document is not permitted without written permission of PORT CITY ARCHITECTURE, PA.