

BID SET
NOT FOR CONSTRUCTION.


180 PARK AVE.
MEDICAL
CENTER

#	DATE	DESCRIPTION
1	4/22/2016	ADDENDUM 1

Date Issued: April 22, 2016
Project Number: 1210
Drawing Scale: AS NOTED

DETAILS

Drawn By: TS
Checked By: ACH
A3.2

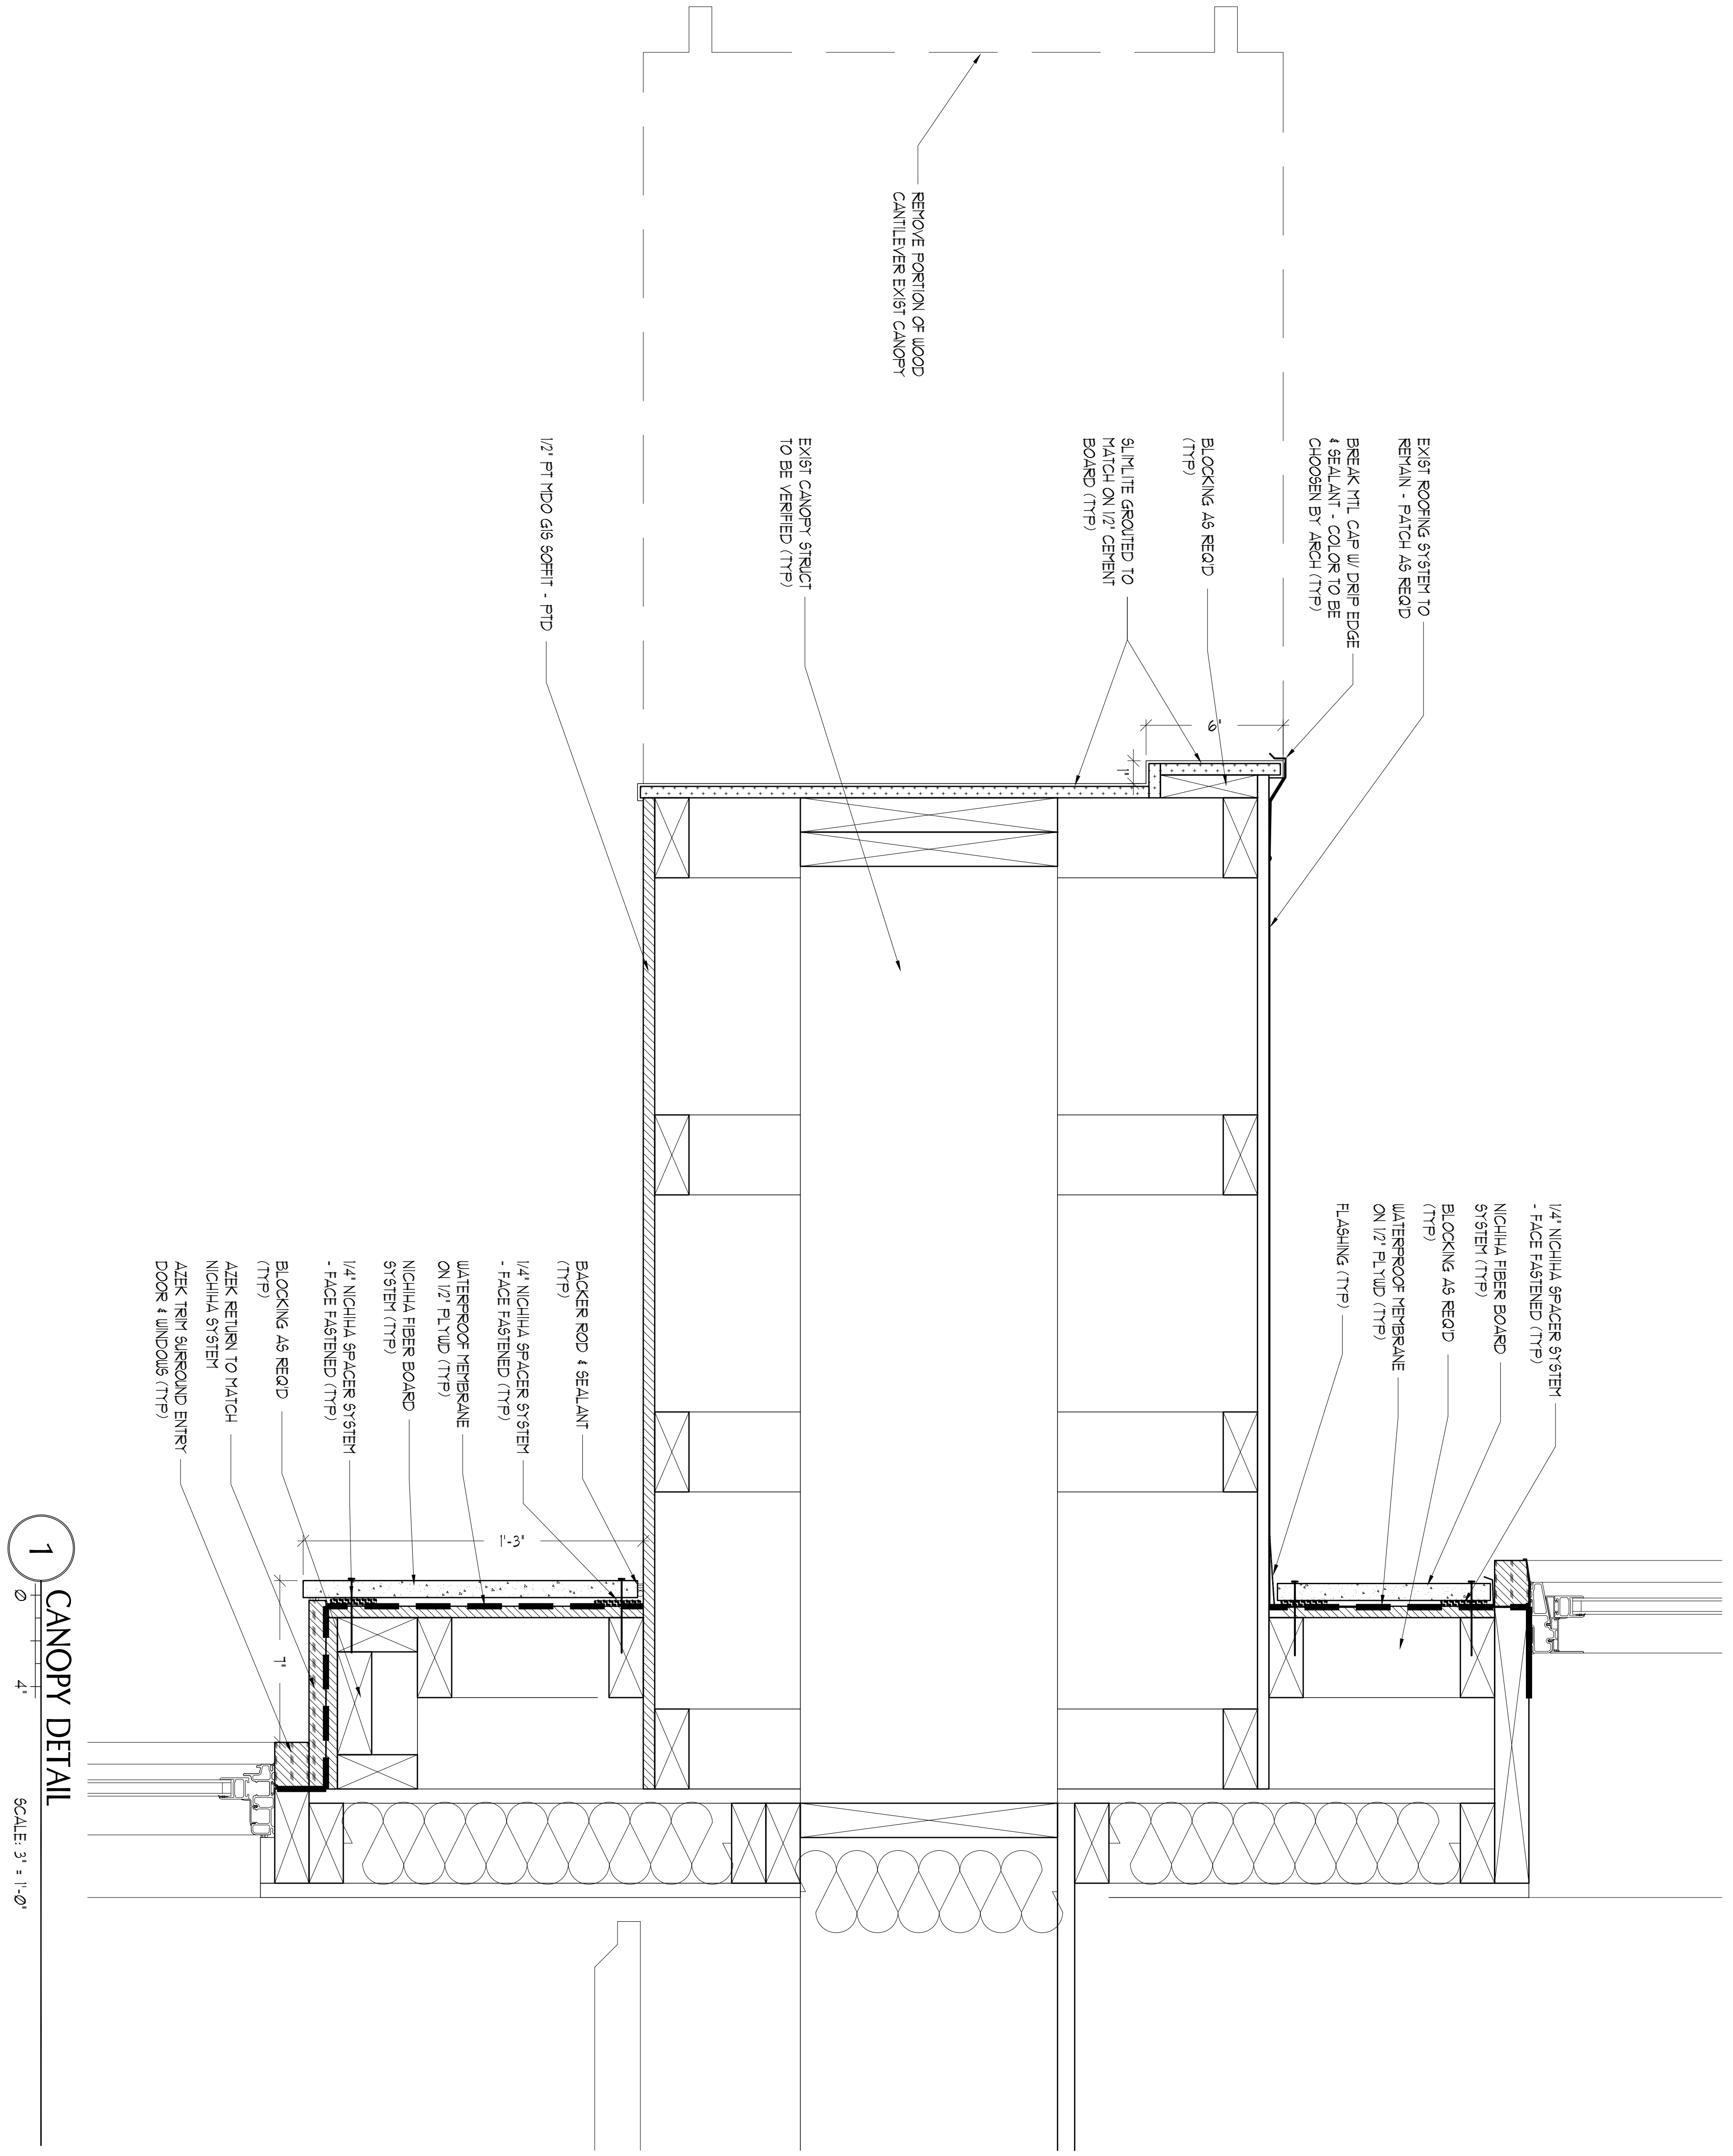

1 CANOPY DETAIL
SCALE: 3/4" = 1'-0"