

PLYWOOD GUSSETTS
3'x3' TYP @
CORNERS.


DIAG BRACING CONT.
@ 4' O.C. FULL
LENGTH OF WALL, EA SIDE
(2) 16d NAILS TO EA STUD.

(2) 16d NAILS 16" O.C.
SILL PL TO FLOOR

WALL FOR TEMP ROOF ENCLOSURE.

(SEE SHIT 3 FOR LOCATION).

NOTE: BRACE WALL SAME AS EXTERIOR WALLS
SHOWN ON SHIT 4, OR TIE WALL INTO
EXG. HALLWAY WALL.

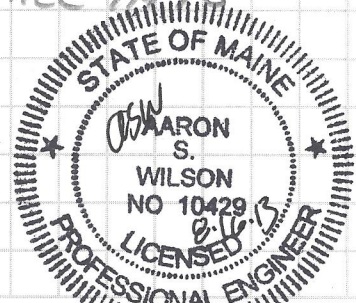

ASSOCIATED DESIGN PARTNERS INC.
80 Leighton Road
Falmouth, Maine 04105
Office: (207) 878-1751
Fax: (207) 878-1788
E-Mail: adp@adpengineering.com

PROJECT NUMBER
13229
PROJECT TITLE
129 GRANT ST.

DATE
8-15-13
SHEET 5 OF 5