


5

KITCHEN, ROOM # 207

1/4" = 1'-0"

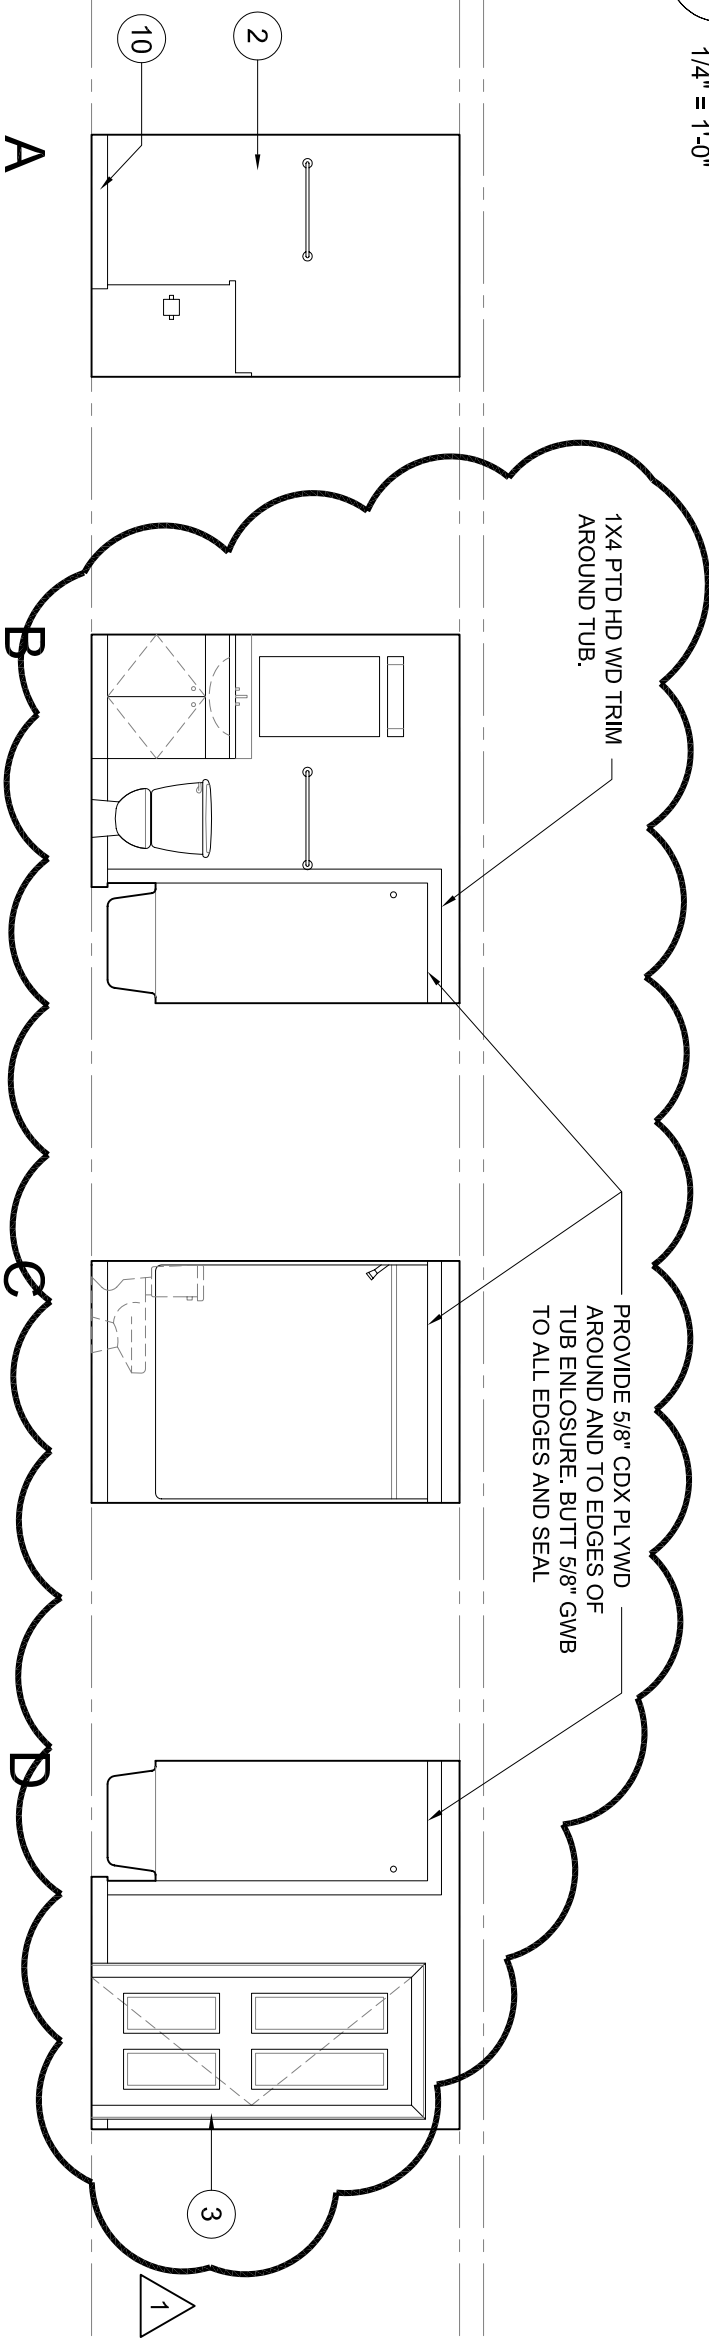

1

SKA-9
PARTIAL A3.2
2/10/04

6

BATHROOM # 204

1/4" = 1'-0"