

T:\00_TFH Projects\PROJ\0114_Mellen Grant\Drawings\Plan\0114_A1.0_BM_Bldg A.DWG, SKA-11, 3/11/2004 1:42:35 PM

© 2004 TFH ARCHITECTS

GRANT & MELLETT STREETS
Neighborhood Center and Affordable Housing
 PEOPLE'S REGIONAL OPPORTUNITY PROGRAM
 Portland, Maine


TFH ARCHITECTS
 100 COMMERCIAL STREET
 PORTLAND MAINE 04101
 TELEPHONE 207 775 6141
 ARCHITECTURE PLANNING

CONSULTANTS:

DATE: 02/25/04
 PROJECT No. 0114
 DRAWN BY: DAM
 CHECKED BY: TST
 SCALE: AS NOTED

SHEET TITLE:
 PARTIAL
 BLDG. A
 A1.0

REVISED
SKA-11

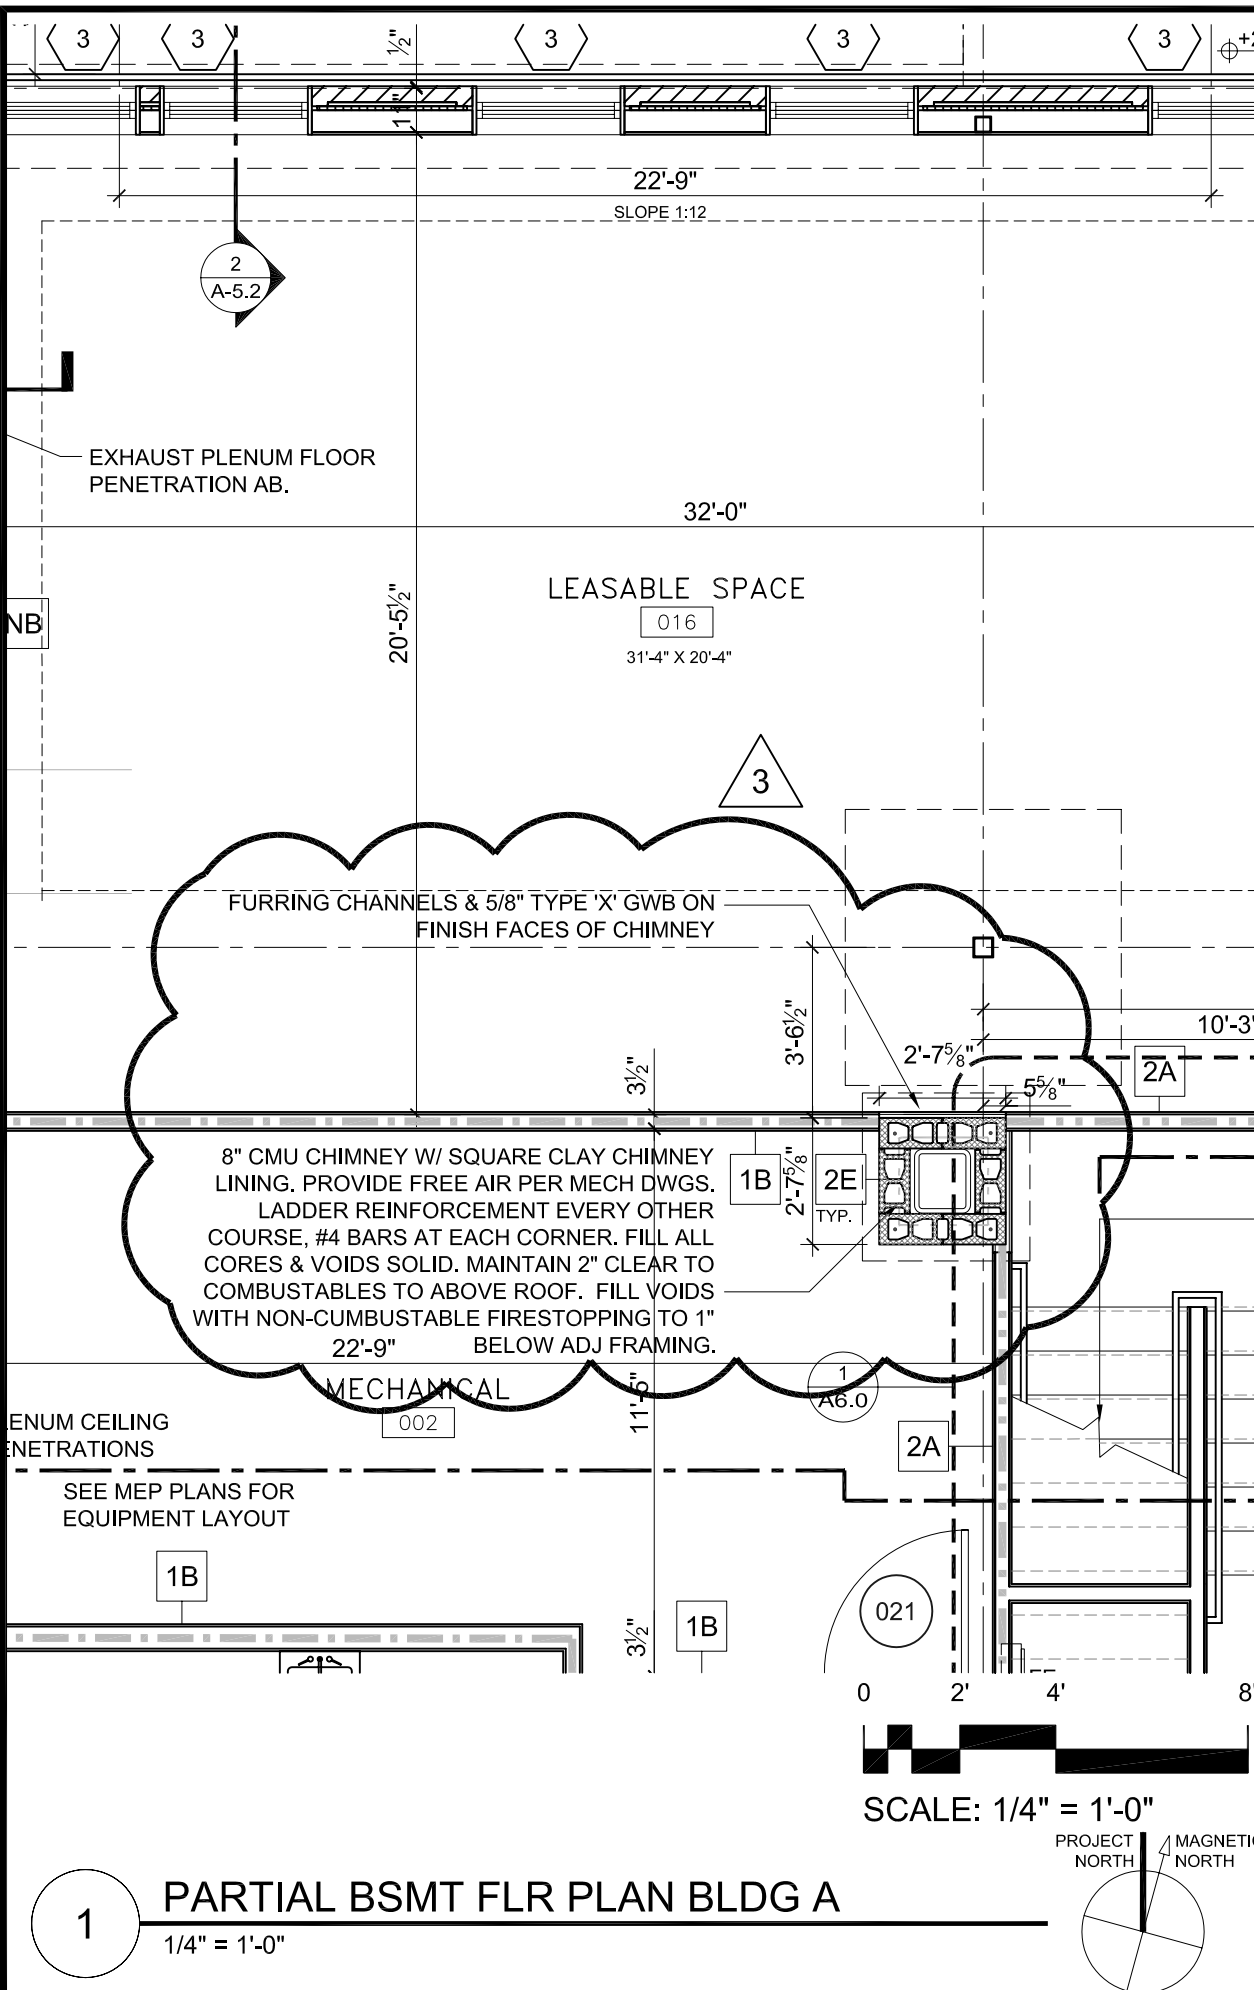

1 PARTIAL BSMT FLR PLAN BLDG A
 1/4" = 1'-0"

