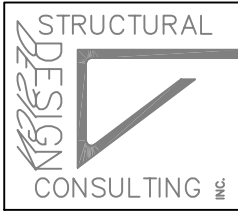


JOIST HANGER SCHEDULE

JOIST SIZE	JOIST HANGER
11 7/8" TJI/PRO-150	ITT211.88
11 7/8" TJI/PRO-550	ITT411.88
14" TJI/PRO-350	ITT414
14" TJI/PRO-550	MIT3514
18" TJI/PRO-550	MIT418

ALL JOIST HANGERS ARE MANUFACTURED BY SIMPSON STRONG-TIE. SUBMIT COMPLETE PRODUCT DATA AND LOAD CAPACITIES FOR OTHER MANUFACTURERS.

INSTALL ALL HANGERS IN CONFORMANCE WITH MANUFACTURERS INSTRUCTIONS INCLUDING NUMBER AND SIZE OF NAILS.

date	revision number	GRANT & MELLEN STREETS PARKSIDE NEIGHBORHOOD CENTER & AFFORDABLE HOUSING	 STRUCTURAL DESIGN CONSULTING INC.	BUILDING A/B SKs-6
2/12/04				