


9

CHIMNEY CAP
1 1/2" = 1'-0"

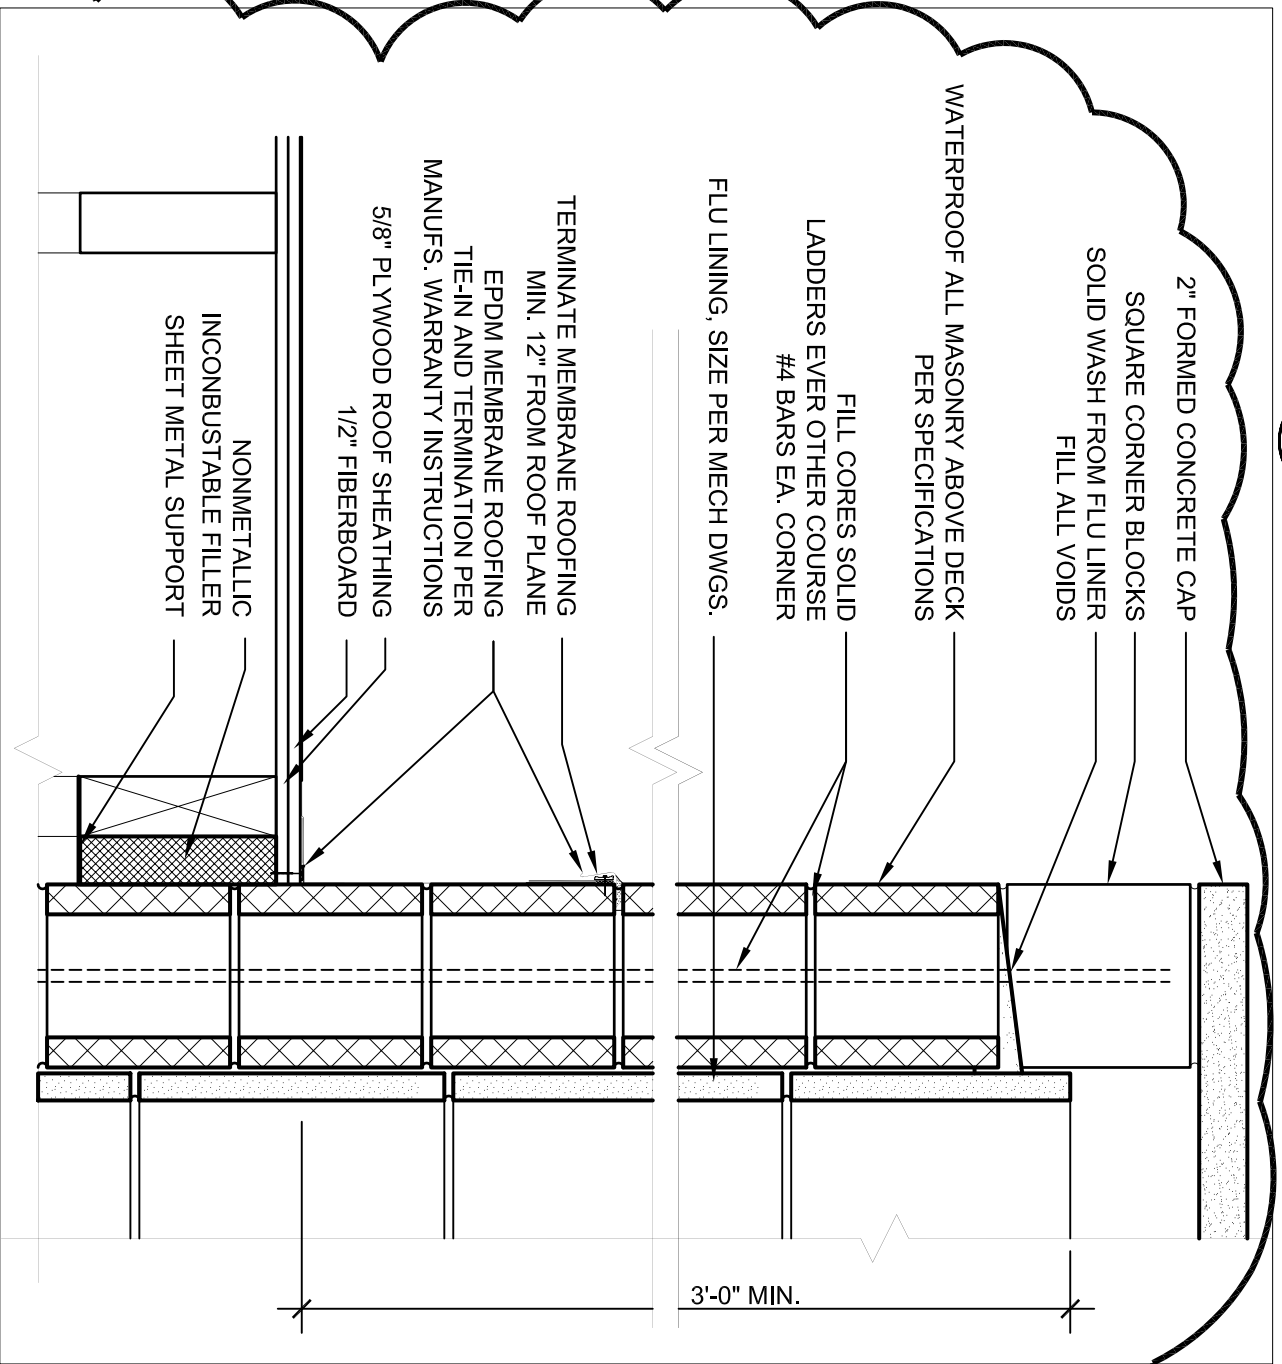

3

SKA-12
rev. 2/25/04
PARTIAL A5.2