

T:\00\_TFH Projects\PROJ0114\_Mellen Grant\Drawings\Plan0114\_A1.0\_BM\_Bldg A.DWG, SKA-11, 5/21/2004 10:45:54 AM

© 2004 TFH ARCHITECTS

GRANT & MELLEEN STREETS  
**Neighborhood Center and Affordable Housing**  
 PEOPLE'S REGIONAL OPPORTUNITY PROGRAM  
 Portland, Maine


**TFH ARCHITECTS**  
 100 COMMERCIAL STREET  
 PORTLAND MAINE 04101  
 TELEPHONE 207 775 6141  
 ARCHITECTURE PLANNING

CONSULTANTS:

DATE: 02/25/04  
 PROJECT No. 0114  
 DRAWN BY: DAM  
 CHECKED BY: TST  
 SCALE: AS NOTED

SHEET TITLE:  
 PARTIAL  
 BLDG. A  
 A1.0

REVISED  
**SKA-11**

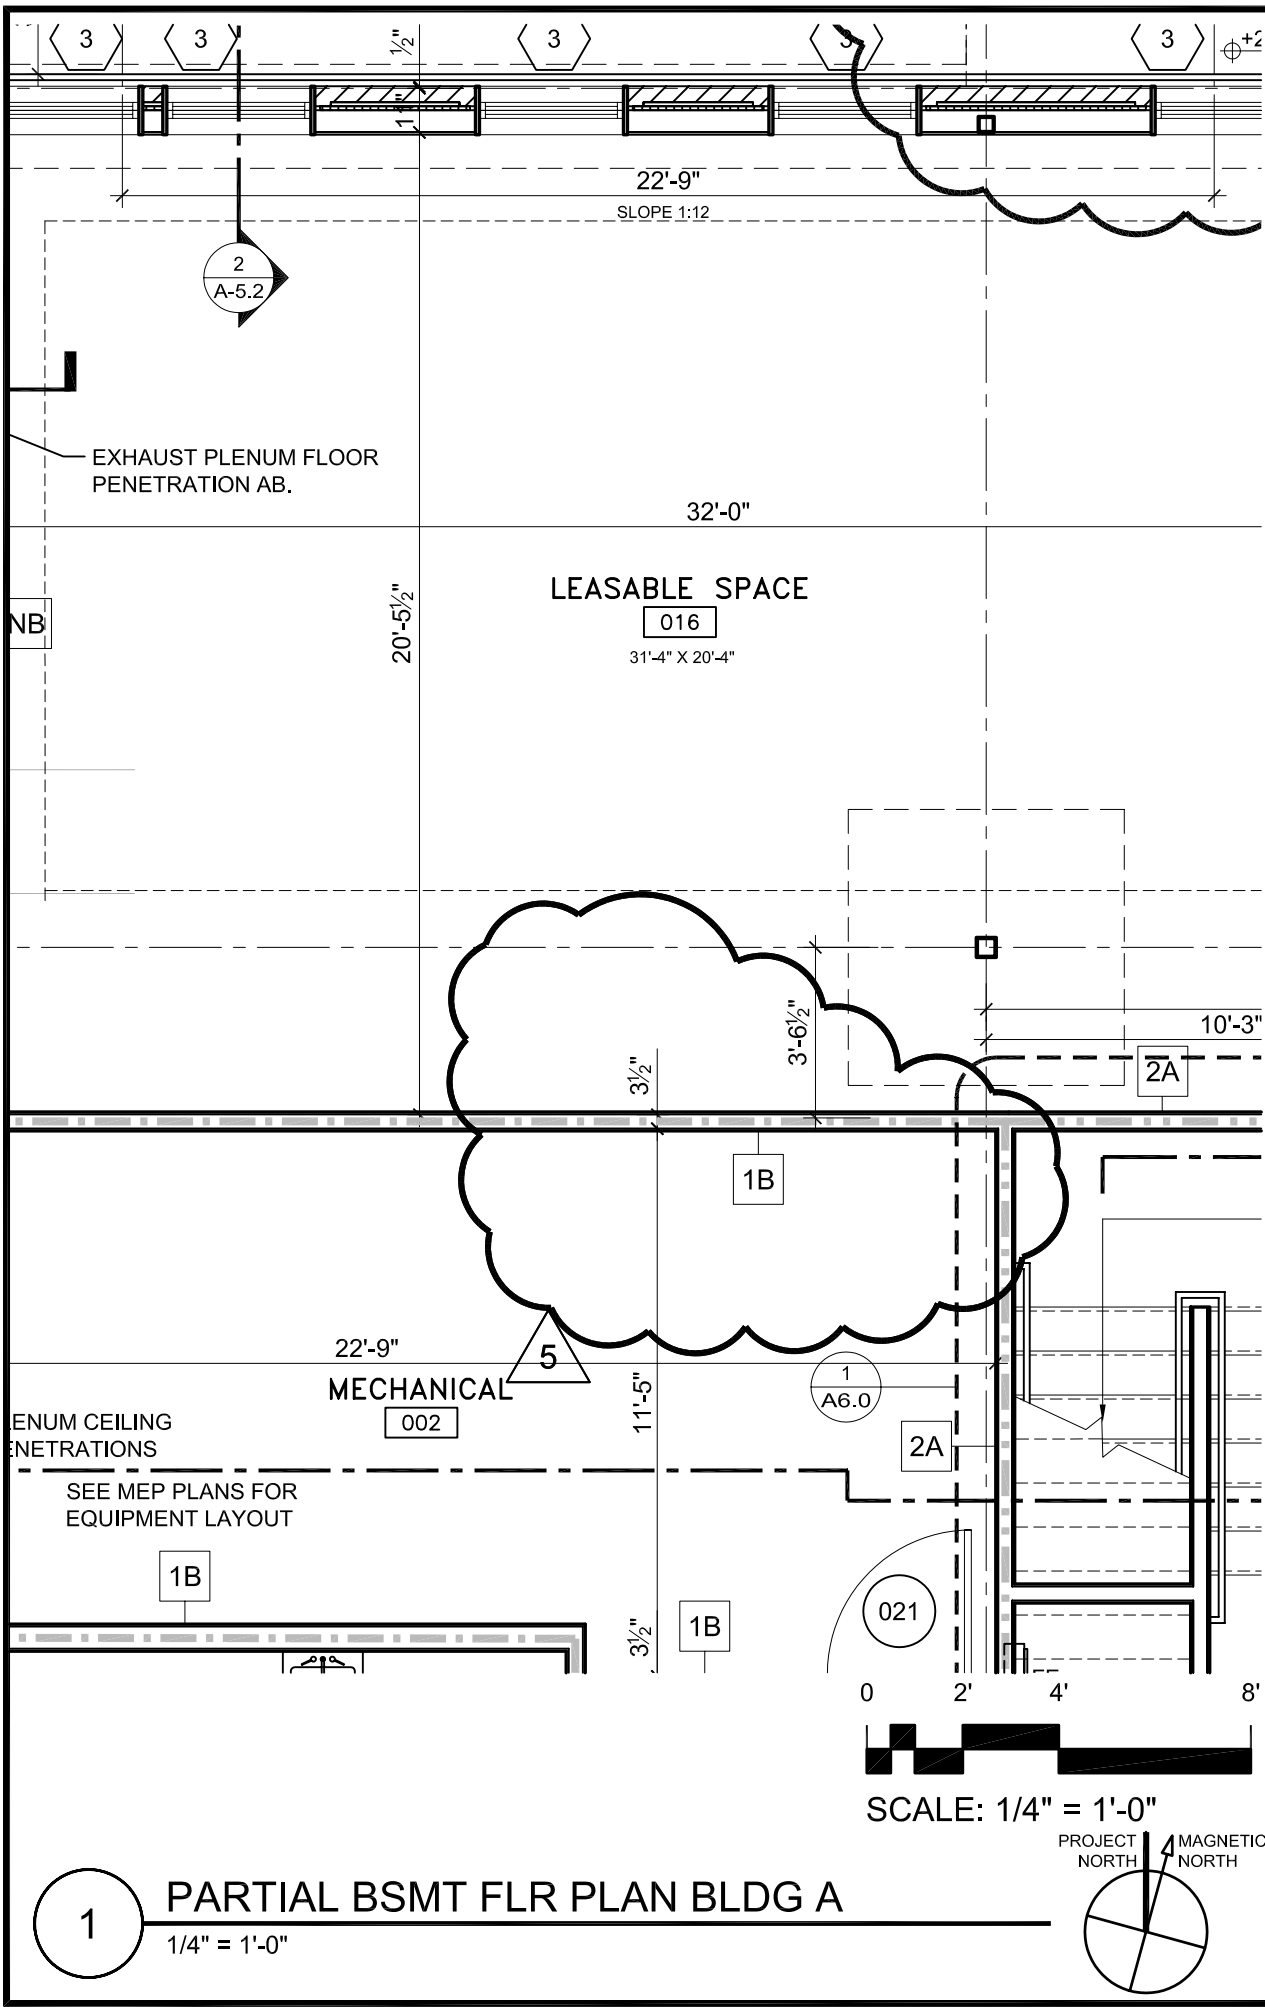

**1 PARTIAL BSMT FLR PLAN BLDG A**  
 1/4" = 1'-0"

