


9

CHIMNEY CAP  
1 1/2" = 1'-0"

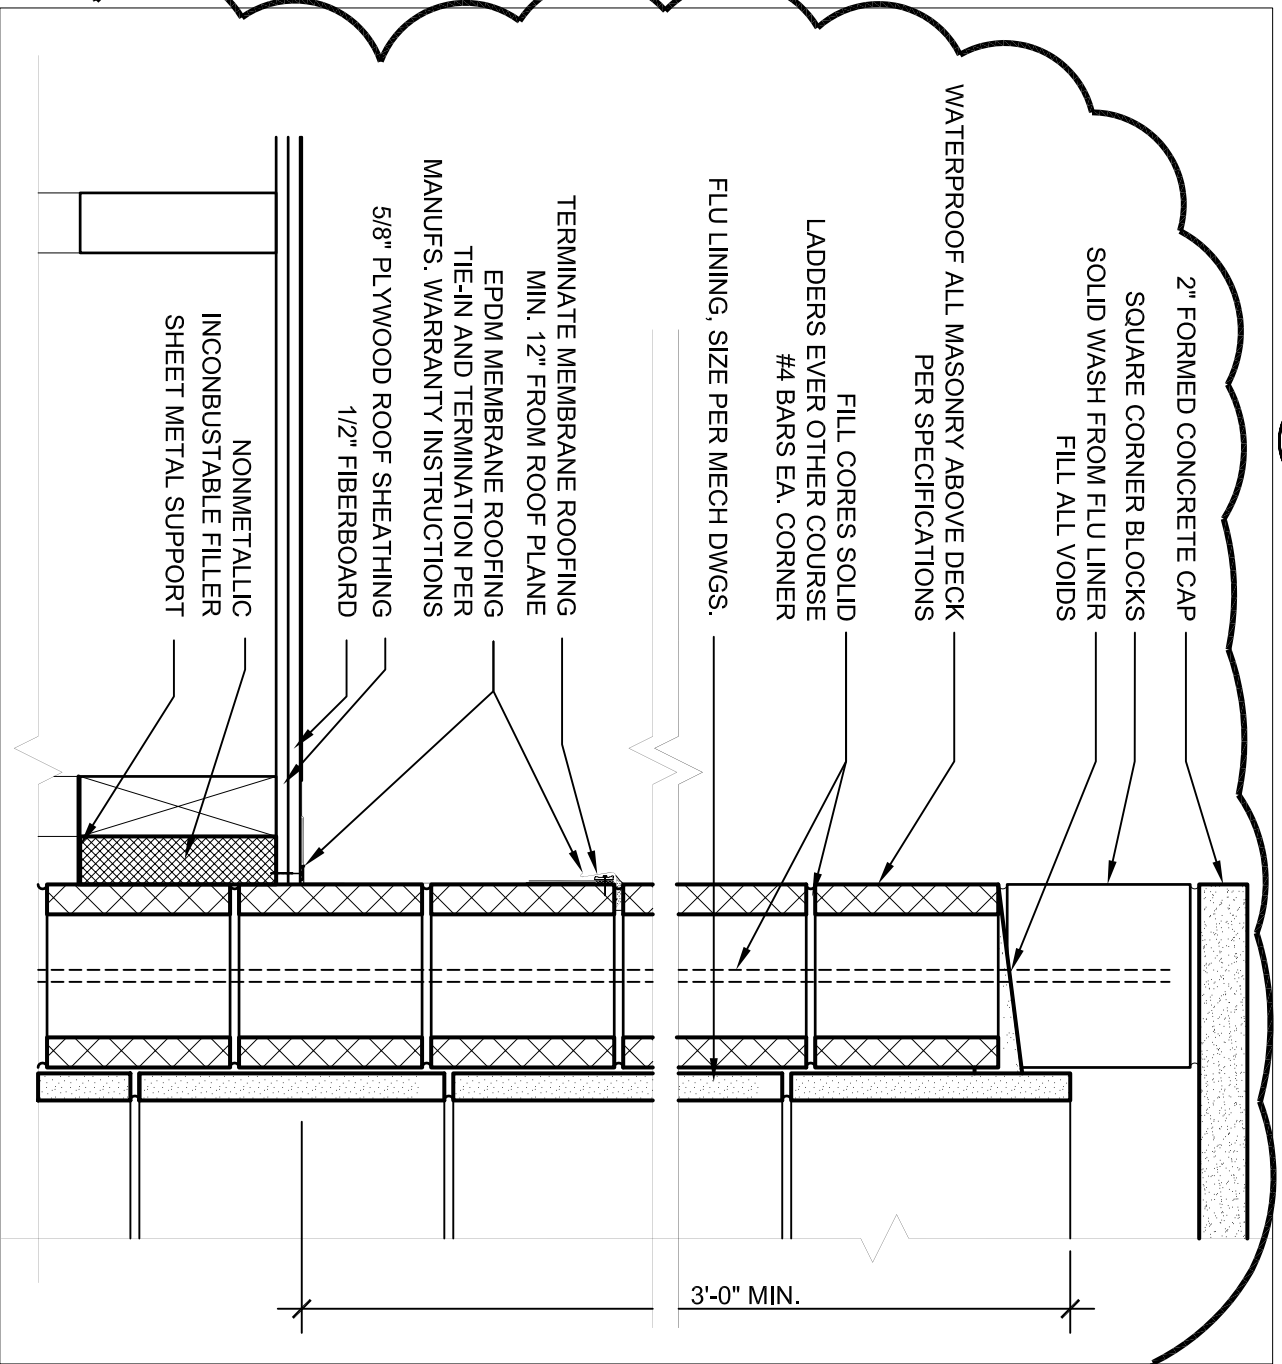

3

SKA-12  
rev. 2/25/04  
PARTIAL A5.2