

GRANT & MELLEEN STREETS  
**Neighborhood Center and Affordable Housing**  
 PEOPLE'S REGIONAL OPPORTUNITY PROGRAM  
 Portland, Maine


**TFH ARCHITECTS**  
 100 COMMERCIAL STREET  
 PORTLAND MAINE 04101  
 TELEPHONE 207 775 6141  
 ARCHITECTURE PLANNING

CONSULTANTS:

DATE: 02/25/04  
 PROJECT No. 0114  
 DRAWN BY: DAM  
 CHECKED BY: TST  
 SCALE: AS NOTED

SHEET TITLE:  
 PARTIAL  
 BLDG. B  
 A1.0

**SKA-14**

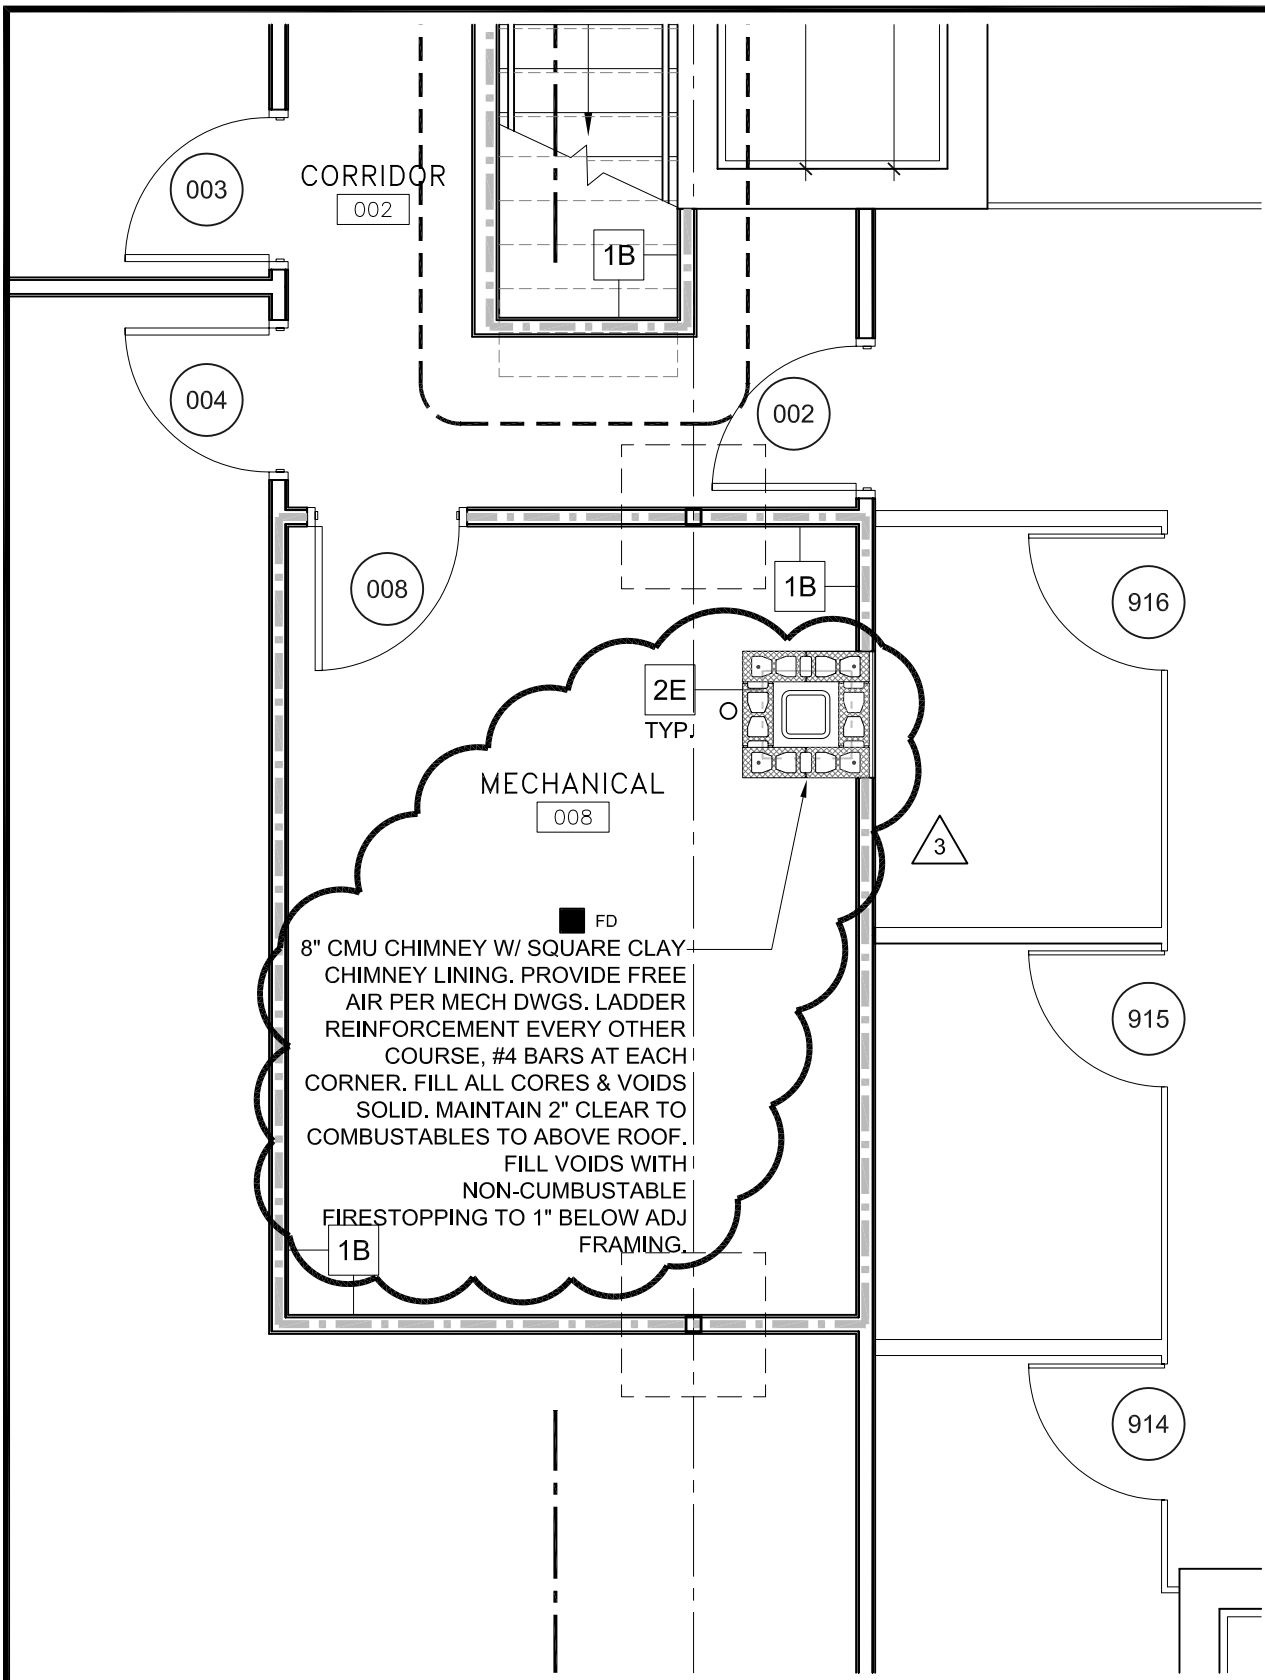

**1** PARTIAL BSMT FLR PLAN BLDG B  
 1/4" = 1'-0"

