


T:\00_TFH Projects\PROJ0114_Mellen Grant\Drawings\Plan\0114_A1.1_1stFir_BldgB.dwg, SKA-15, 5/21/2004 10:43:47 AM

© 2004 TFH ARCHITECTS

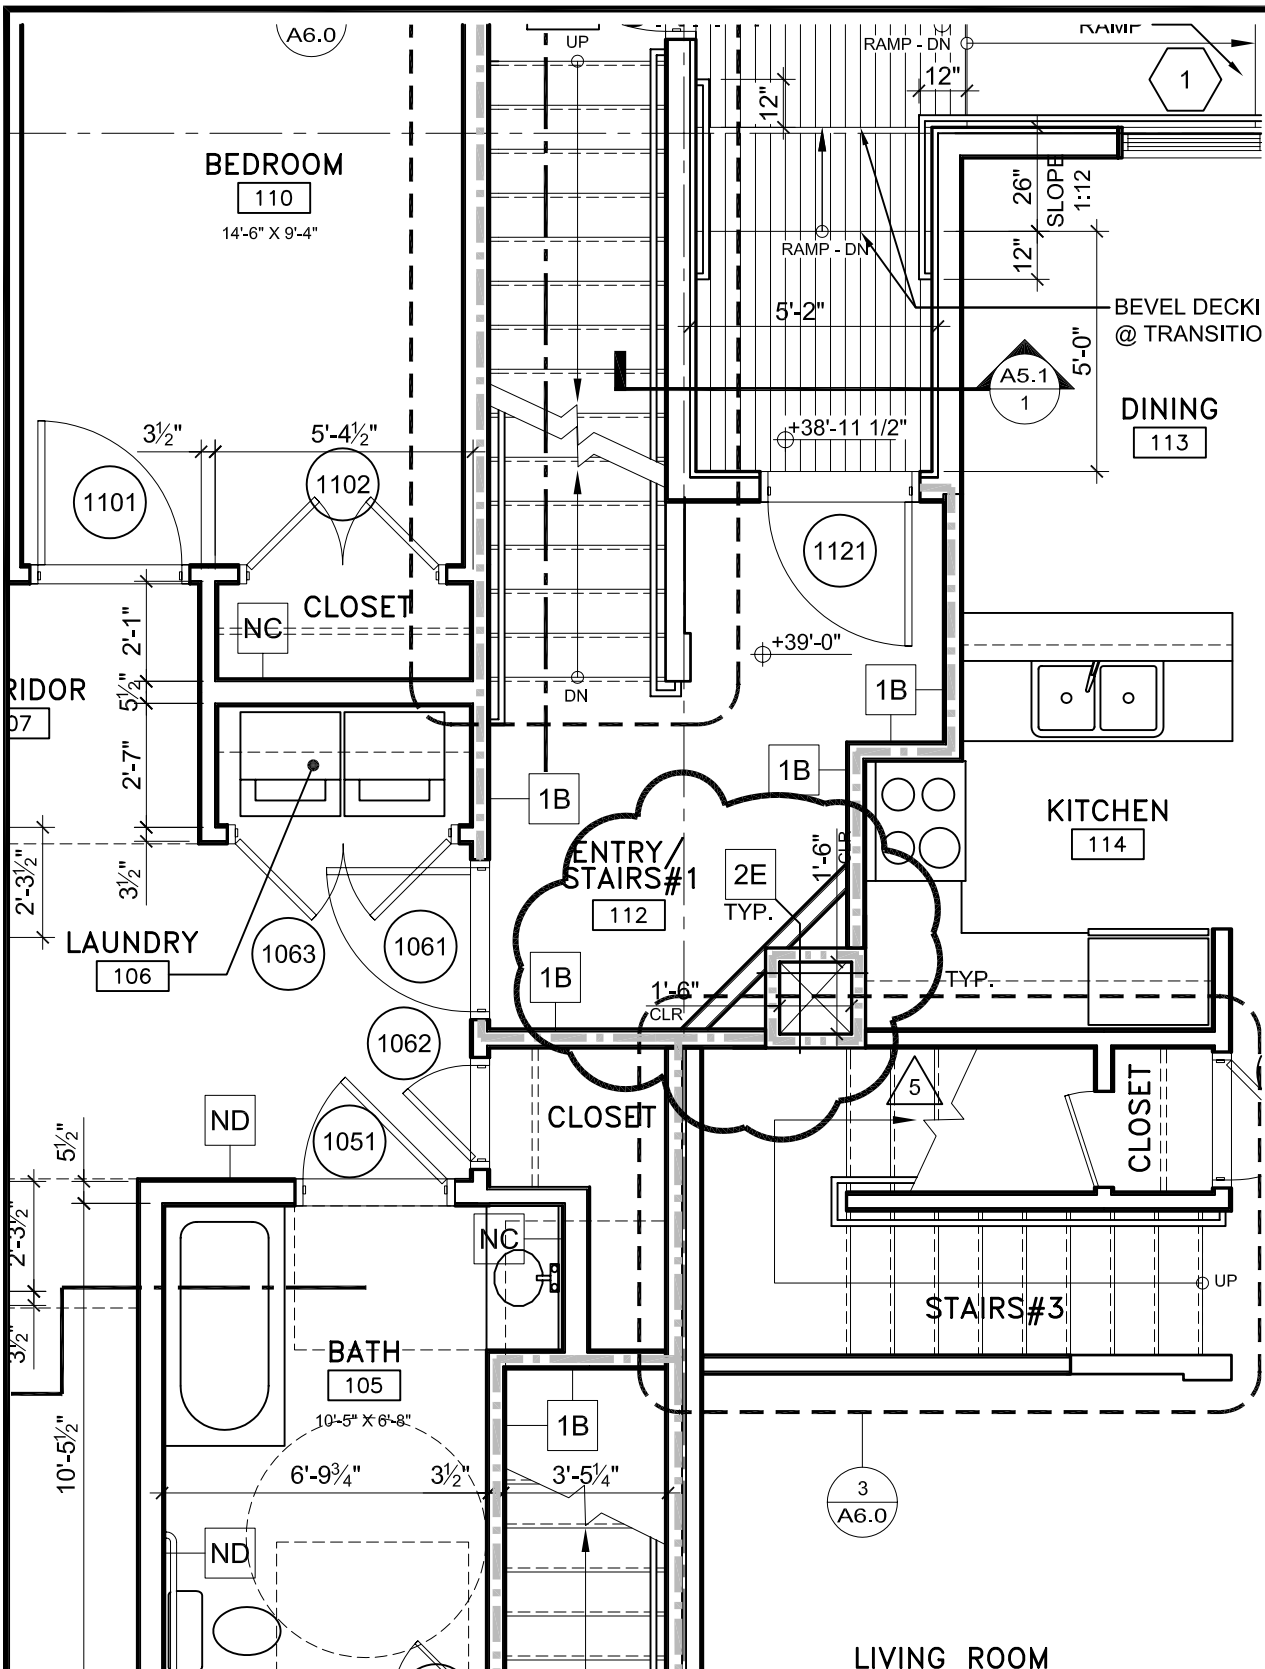

GRANT & MELLEN STREETS
 Neighborhood Center and Affordable Housing
 PEOPLE'S REGIONAL OPPORTUNITY PROGRAM
 Portland, Maine

TFH ARCHITECTS
 100 COMMERCIAL STREET
 PORTLAND MAINE 04101
 TELEPHONE 207 775 6141
 ARCHITECTURE PLANNING

CONSULTANTS:

DATE: 02/25/04
 PROJECT No. 0114
 DRAWN BY: DAM
 CHECKED BY: TST
 SCALE: AS NOTED

SHEET TITLE:
 PARTIAL
 BLDG. B
 A1.1

1 PARTIAL BSMT FLR PLAN BLDG B
 1/4" = 1'-0"

SKA-15