

## FOUNDATION DRAIN PLAN - BUILDING B


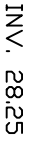



SCALE:  
1"=10'

REV. 2	3/12/04	ADDED PIPING REQUIRED FOR RADON VENTILATION (BY TFH)
ADD. 5		
REV. 1	2/12/04	INVERTS REVISED PER COORDINATION W/ FOUNDATION PLAN ADDENDUM

## FOUNDATION DRAIN NOTES

- COORDINATE BOTTOM OF FOOTING ELEVATIONS WITH STRUCTURAL DRAWINGS.
- UNDERDRAIN INVERTS TO BE EQUAL TO, OR LESS THAN 8" BELOW, THE BOTTOM OF ADJACENT FOOTING. COORDINATE WITH INVERT ELEVATIONS SHOWN ON THIS PLAN.
- UNDERDRAIN TO BE LEVEL EXCEPT AT STEP FOOTINGS. SLOPE UNDERDRAIN AS REQUIRED AT STEP FOOTINGS.
- COORDINATE UNDERDRAIN BACKFILL REQUIREMENTS WITH GEOTECHNICAL REPORT AND DETAIL BY S.W. COLE. DETAIL 2 ON SHEET C6.

## LEGEND

-  BOTTOM OF FOOTING
-  INV. 28.25 FOUNDATION DRAIN INVERT
-  FOUNDATION DRAIN
-  INV. AT BOTTOM OF DRDP FOUNDATION DRAIN DROP
-  INV. AT TOP OF DRDP

## FOUNDATION DRAINS, BLDG B

GRANT STREET  
P.R.O.P. PORTLAND MAINE

SCALE: 1"=10'  
DATE: FEB. 10, 2004  
DESG BY: TSG  
PROJECT: 01404

