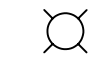
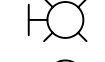
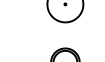

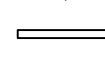
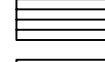
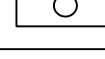

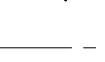

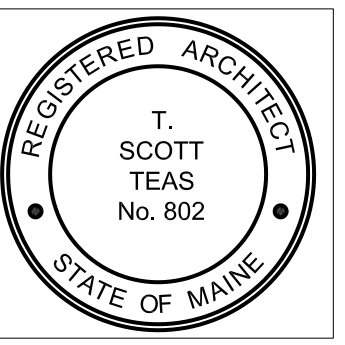
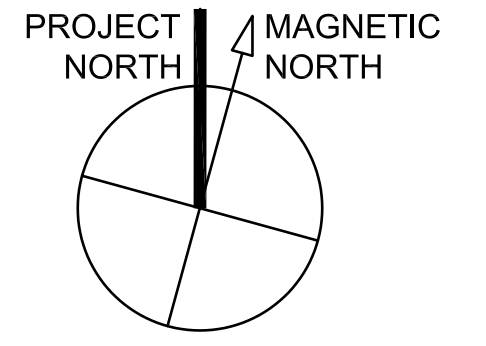
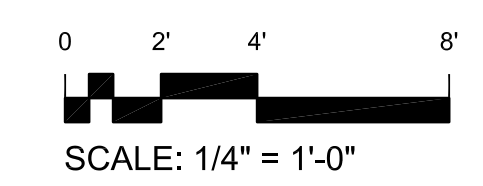


LEGEND:

-  CEILING MOUNTED LIGHT FIXTURE
-  WALL MOUNTED LIGHT FIXTURE
-  PENDANT MOUNTED LIGHT FIXTURE
-  FLUORESCENT DOWNLIGHT
-  EXHAUST FAN AND LIGHT FIXTURE
-  STRIP FLUORESCENT LIGHT FIXTURE
-  CEILING MOUNTED FLUORESCENT STRIP LIGHT
-  CEILING MOUNTED FLUORESCENT TROFFER
-  PENDANT MOUNTED FLUORESCENT STRIP LIGHT
-  WALL WASHER



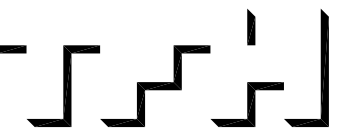
1 BASEMENT REFLECTED CEILING PLAN BUILDING A
1/4" = 1'-0"



© TFH ARCHITECTS



GRANT & MILLEN SREET
PARKSIDE NEIGHBORHOOD CENTER & AFFORDABLE HOUSING
PEOPLE'S REGIONAL OPPORTUNITY PROGRAM
PORTLAND, MAINE



TFH ARCHITECTS
 100 COMMERCIAL STREET
 PORTLAND MAINE 04101
 TELEPHONE 207 775 6141
 ARCHITECTURE PLANNING

CONSULTANTS:

CIVIL:
 Prichard & Greer
 170 US Route One
 Falmouth, ME 04105
 207-781-0242

STRUCTURAL:
 Structural Design Consulting
 Pine Bluffs Lane
 Falmouth, ME 04105-2448
 207-778-8030

MECHANICAL:
 Whitney Engineering
 10 Danforth Place
 Portland, ME 04102
 207-833-2921

ELECTRICAL:
 Bennett Engineering
 7 Barwell Road
 Freeport, ME 04032
 207-865-9475

REVISIONS:

DATE:	01/29/04
PROJECT No.	0114
DRAWN BY:	DAM/SA
CHECKED BY:	TST
SCALE:	AS NOTED

SHEET TITLE:
 BASEMENT
 REFLECTED
 CEILING PLAN

BUILDING A
A1.5

T:\02_TFH Projects\PROP01014_Mellen GrantDrawings\Plan01014_A1.0_BM_Bldg A.DWG, 24/03/REFL_CEILING PLAN, 2/26/2004, 3:38:40 PM