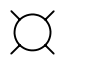
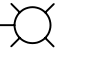
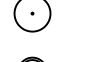
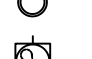

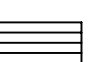
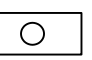
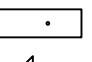


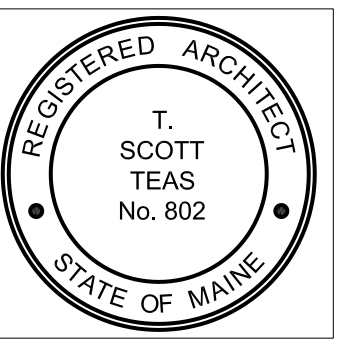
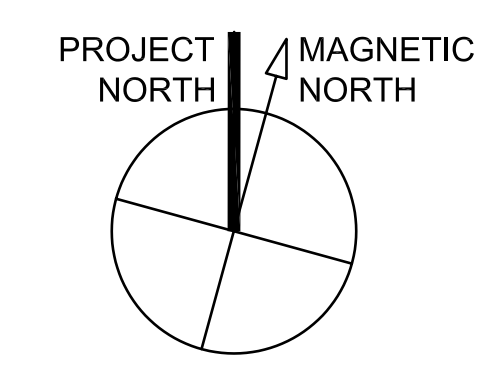
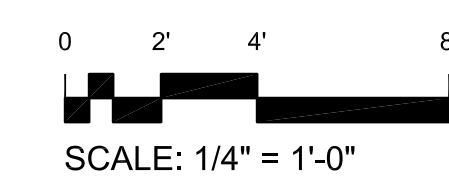


LEGEND:

-  CEILING MOUNTED LIGHT FIXTURE
-  WALL MOUNTED LIGHT FIXTURE
-  PENDANT MOUNTED LIGHT FIXTURE
-  FLUORESCENT DOWNLIGHT
-  EXHAUST FAN AND LIGHT FIXTURE
-  STRIP FLUORESCENT LIGHT FIXTURE
-  CEILING MOUNTED FLUORESCENT STRIP LIGHT
-  CEILING MOUNTED FLUORESCENT TROFFER
-  PENDANT MOUNTED FLUORESCENT STRIP LIGHT
-  WALL WASHER



1 3RD FLOOR REFLECTED CEILING PLAN BUILDING A
1/4" = 1'-0"



TFH ARCHITECTS



GRANT & MELLEEN SREET
PARKSIDE NEIGHBORHOOD CENTER & AFFORDABLE HOUSING
PEOPLE'S REGIONAL OPPORTUNITY PROGRAM
PORTLAND, MAINE

TFH ARCHITECTS
 100 COMMERCIAL STREET
 PORTLAND MAINE 04101
 TELEPHONE 207 775 6141
 ARCHITECTURE PLANNING

CONSULTANTS:
CIVIL:
 Pritham & Greer
 170 US Route One
 Falmouth, ME 04105
 207-785-0242
STRUCTURAL:
 Structural Design Consulting
 Five Baskin Lane
 Falmouth, ME 04105-2448
 207-478-8030
MECHANICAL:
 Whitney Engineering
 10 Danforth Place
 Portland, ME 04102
 207-433-2921
ELECTRICAL:
 Bennett Engineering
 7 Barwell Road
 Freeport, ME 04032
 207-865-0475

REVISIONS:

DATE: 01/029/04
 PROJECT No. 0114
 DRAWN BY: DAM/SA
 CHECKED BY: TST
 SCALE: AS NOTED

SHEET TITLE:
 3RD FLOOR
 REFLECTED
 CEILING PLAN

BUILDING A
A1.8