

T:\00\_TFH Projects\PROP0114\_Mellen Grant\Drawings\Elev-0114\_Elevations Bldg A&B.dwg, A2.1 BUILDING A, 2/27/2004, 9:43:21 AM

**1** NORTH ELEVATION  
3/16" = 1'-0"





**2** WEST ELEVATION  
3/16" = 1'-0"



**LEGEND:**


- 1 ASPHALT SHINGLES, TYP.
- 2 ICE AND WATER SHIELD COVERED BY ASPHALT SHINGLES
- 3 VINYL CLAPBOARD SIDING
- 4 CEMENT CLAPBOARD SIDING
- 5 BRICK VENEER
- 6 CONCRETE BLOCK BELT COURSE, TYP.
- 7 CONCRETE BLOCK SILL, TYP.
- 8 PVC TRIM, TYP.
- 9 PVC WATERTABLE / BELT TRIM, TYP.
- 10 GABLE VENT
- 11 VINYL RAILING SYSTEM, TYP.
- 12 GRANITE STEPS
- 13 MASONRY WALL
- 14 GRANITE CAP
- 15 PRECAST CONCRETE CAP
- 16 IRON SECURITY FENCE
- 17 ROOF VENT, S.M.D.
- 18 ELECTRICAL METERS
- 19 MECHANICAL LOUVER / VENT
- 20 GUTTER AND DOWNSPOUT, SEE ROOF PLAN FOR LOCATION
- 21 BOILER FLUE, SEE ROOF PLAN FOR LOCATION
- 22 EXTERIOR LIGHT FIXTURE, S.E.D.
- 23 GAS METER, S.M.D.

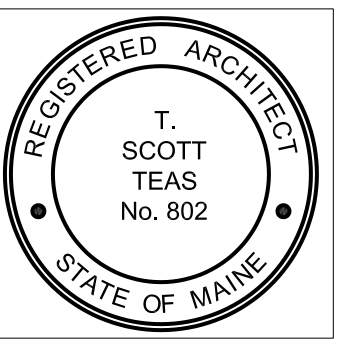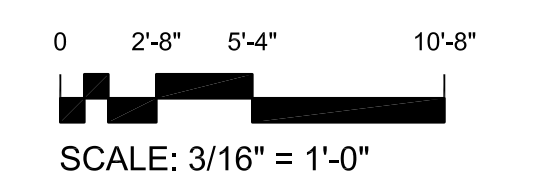

TFH ARCHITECTS



GRANT & MELLEEN SREET  
PARKSIDE NEIGHBORHOOD CENTER & AFFORDABLE HOUSING  
PEOPLE'S REGIONAL OPPORTUNITY PROGRAM  
PORTLAND, MAINE

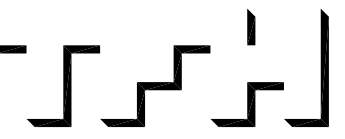

TFH ARCHITECTS  
100 COMMERCIAL STREET  
PORTLAND MAINE 04101  
TELEPHONE 207 775 6141  
ARCHITECTURE PLANNING

**CONSULTANTS:**

- CIVIL:**  
Prisham & Greer  
175 US Route One  
Fairport, ME 04105  
207-878-0242
- STRUCTURAL:**  
Structural Design Consulting  
Five Baskin Lane  
Fairport, ME 04105-2448  
207-878-0230
- MECHANICAL:**  
Whitney Engineering  
10 Danforth Place  
Portland, ME 04102  
207-833-2921
- ELECTRICAL:**  
Bennett Engineering  
7 Barwell Road  
Freeport, ME 04032  
207-865-9475

**REVISIONS:**



DATE: 01/29/04  
PROJECT No. 0114  
DRAWN BY: DAM/SA  
CHECKED BY: TST  
SCALE: AS NOTED

**SHEET TITLE:**

NORTH AND WEST  
ELEVATION

BUILDING A

**A2.1**