


1 FIRST FLOOR POWER PLAN BUILDING A
 1/4" = 1'-0"

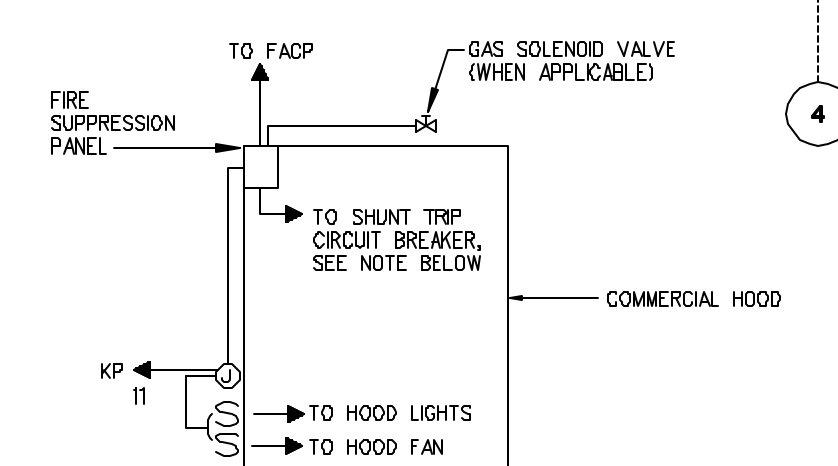

COMMERCIAL HOOD
 WIRING DETAIL
 NOT TO SCALE
 NOTE: OUTLETS UNDER HOOD SHALL BE
 SUPPLIED BY SHUNT TRIP CIRCUIT BREAKERS

