



\* - E.C. SHALL PROVIDE ARC FAULT CIRCUIT INTERRUPTER CIRCUIT BREAKER.  
 \*\* - E.C. SHALL PROVIDE P.20A SPARE FOR TWO BEDROOM UNIT

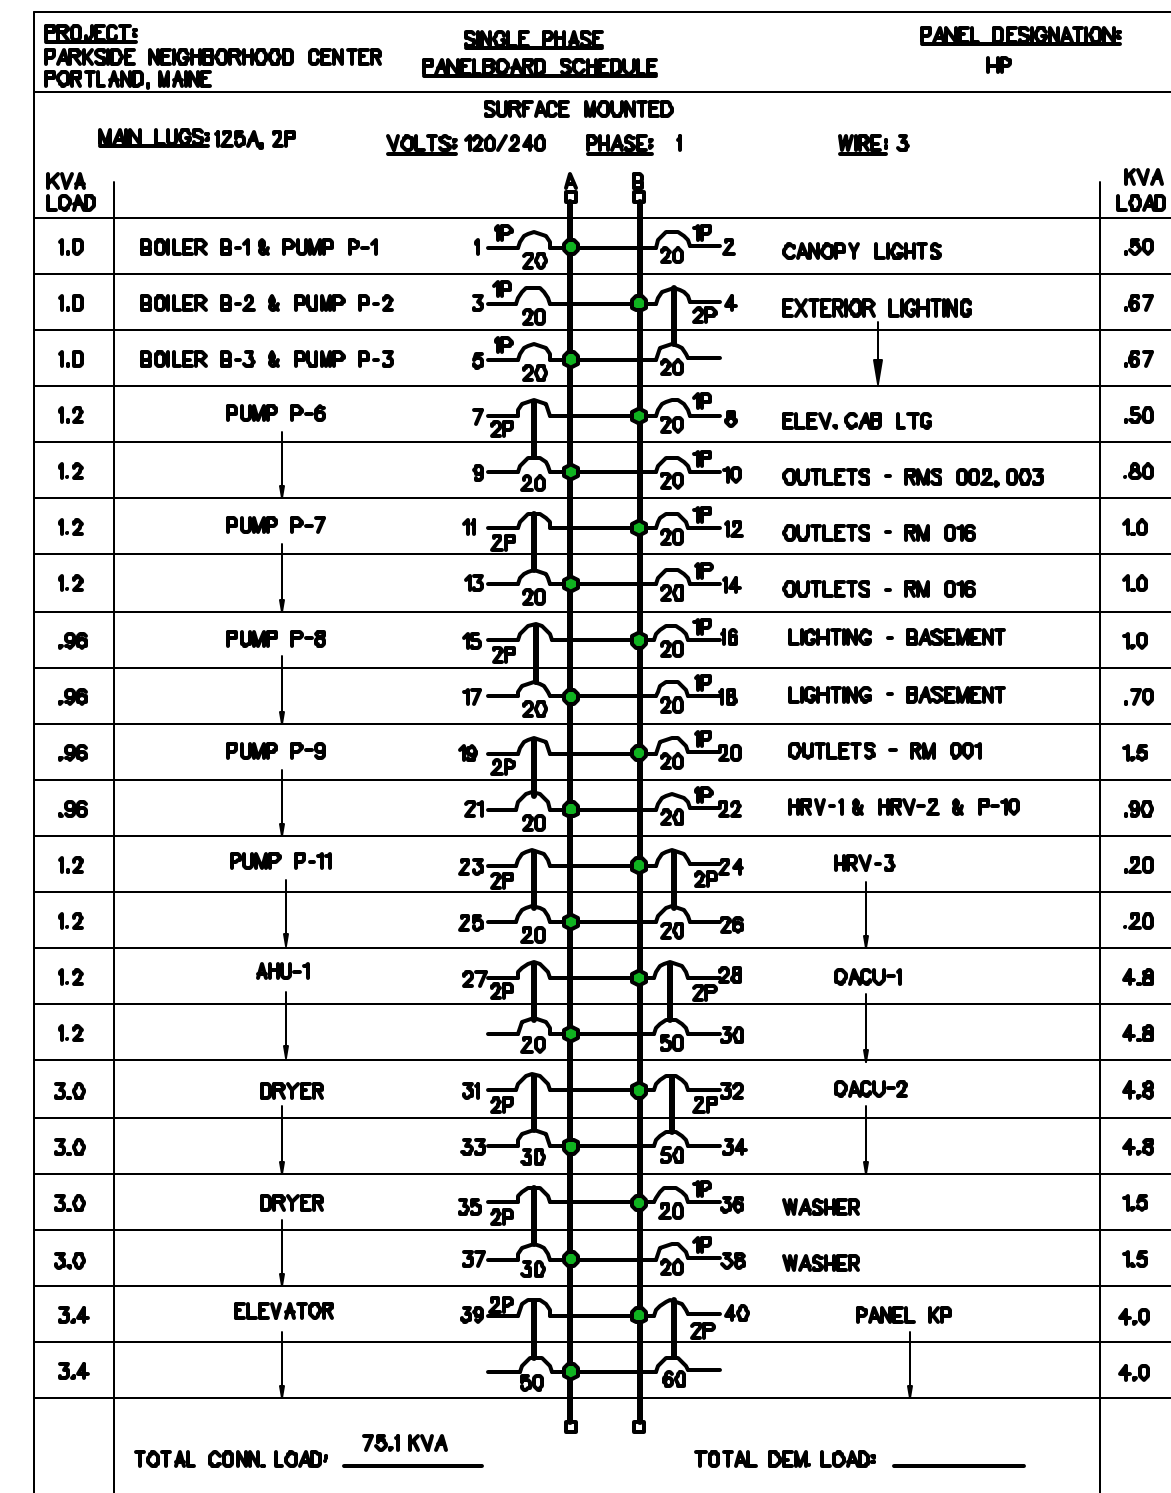

\*\*\* - PROVIDE SHUNT TRIP TYPE CIRCUIT BREAKER

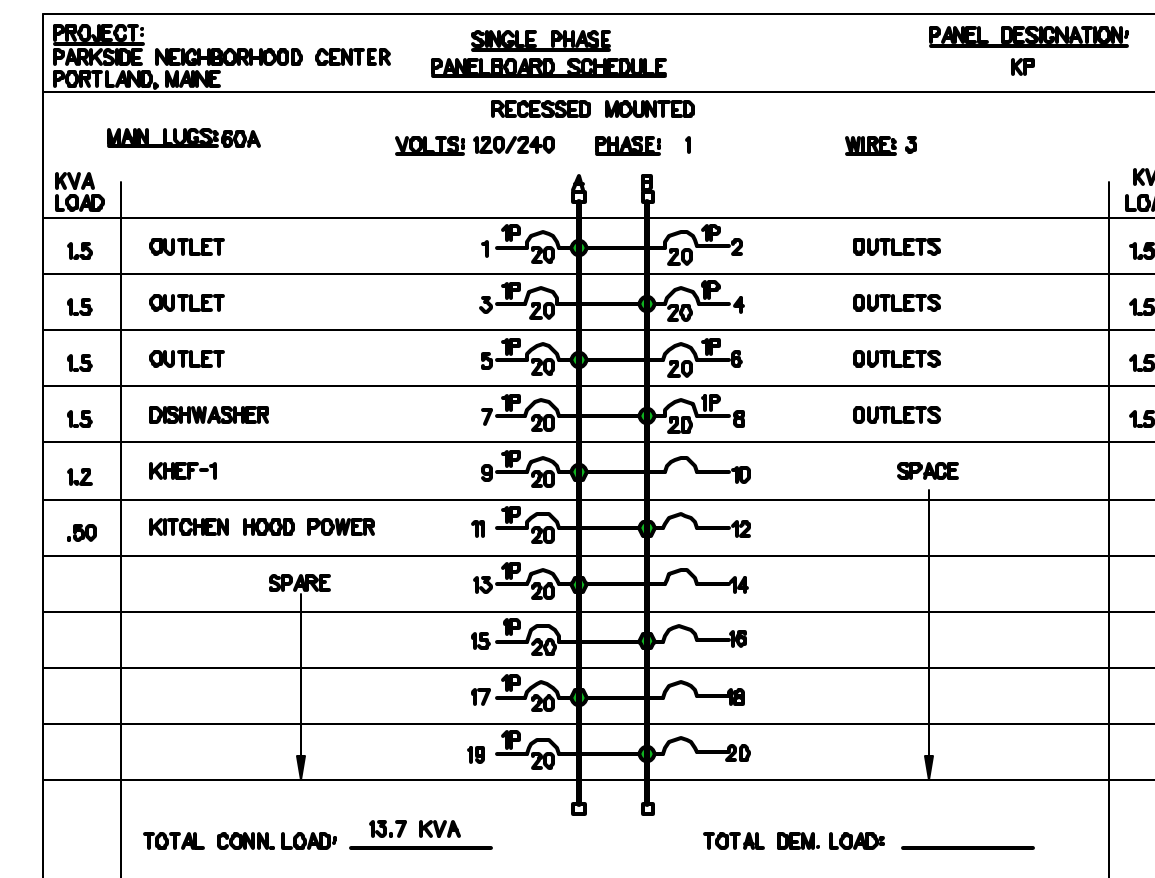