


SECOND FLOOR FRAMING PLAN  
 1/4"=1'-0"

FLOOR SHEATHING IS 3/4" ADVANTECH.  
 ALL BEARING WALLS ARE 2X6 @ 16".  
 INSTALL DOUBLE JOISTS AND HEADER TO MATCH JOIST SIZE AT ALL FLOOR PENETRATIONS THAT ARE WIDER THAN JOIST SPACING. COORDINATE LOCATIONS AND SIZES WITH ARCHITECTURAL, MECHANICAL AND EQUIPMENT DRAWINGS.  
 PLUMBING LINES MAY REQUIRE INSTALLATION DURING FRAMING. COORDINATE ALL PIPING WITH PLUMBING DRAWINGS.

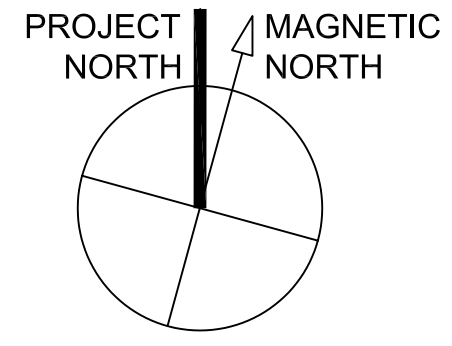

T:\00\_TFH\Projects\PROJ0114\_Mellen Grant\Struct\Rev\Rev02\Framing\SecondFloor\FramingPlan.dwg, Model: 2/27/2004 11:33:06 AM