

2/22/11

REVISED


19 COMMERCIAL
 STREET
 PORTLAND
 ME 04101
 775-2696

WHIPPLE
 CALLENDER
 ARCHITECTS

3" = 1'-0"

94 PARK ST.

FORMER /
DECK DETAILS -

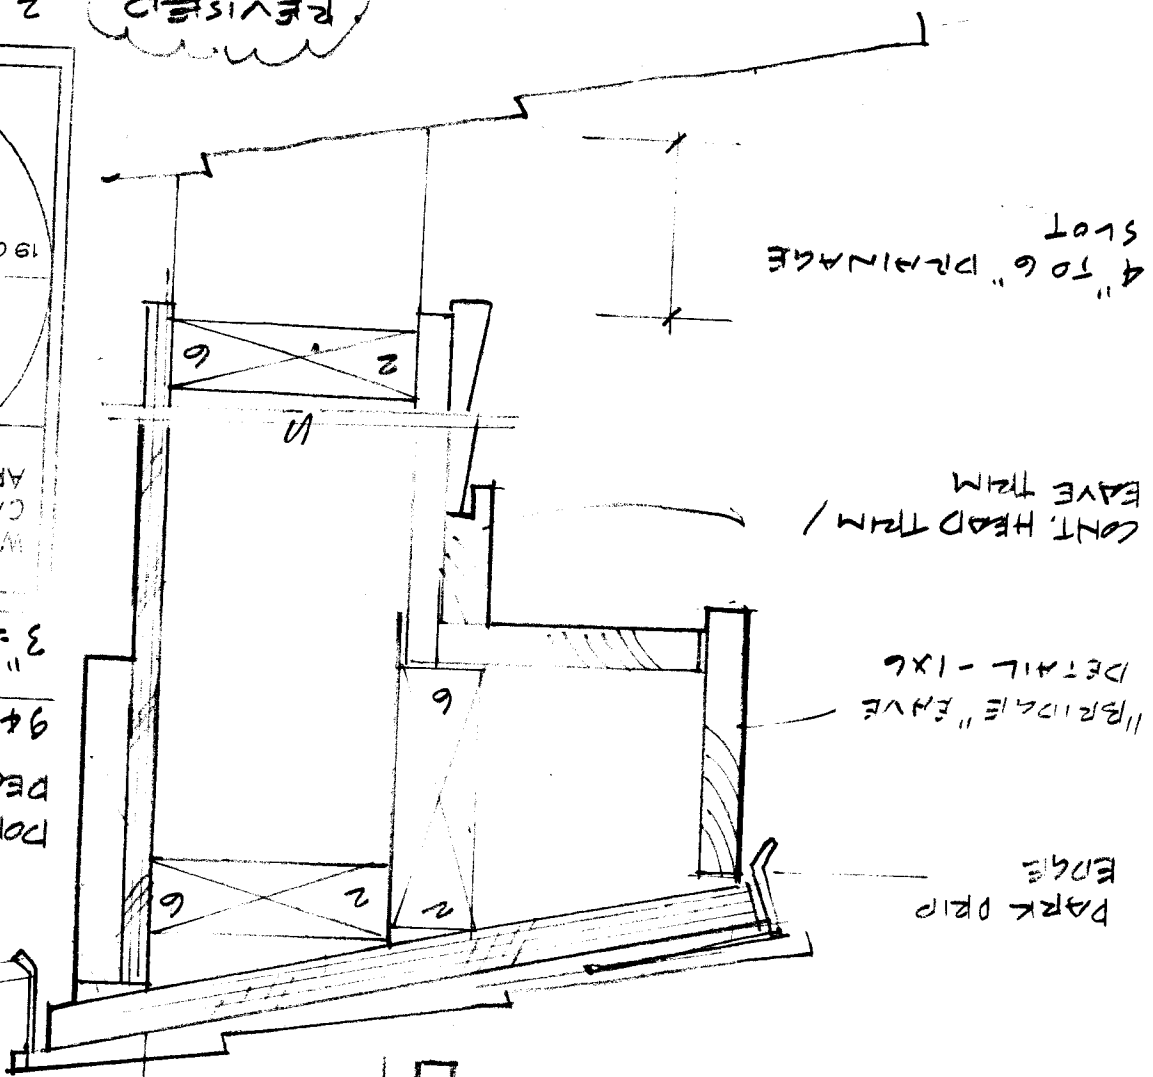


4" TO 6" DRAINAGE
SLOT

CONT. HEAD TRIM /
EAVE TRIM

"BRIDGE" EAVE
DETAIL - 1X6

PARK DRIP
EDGE

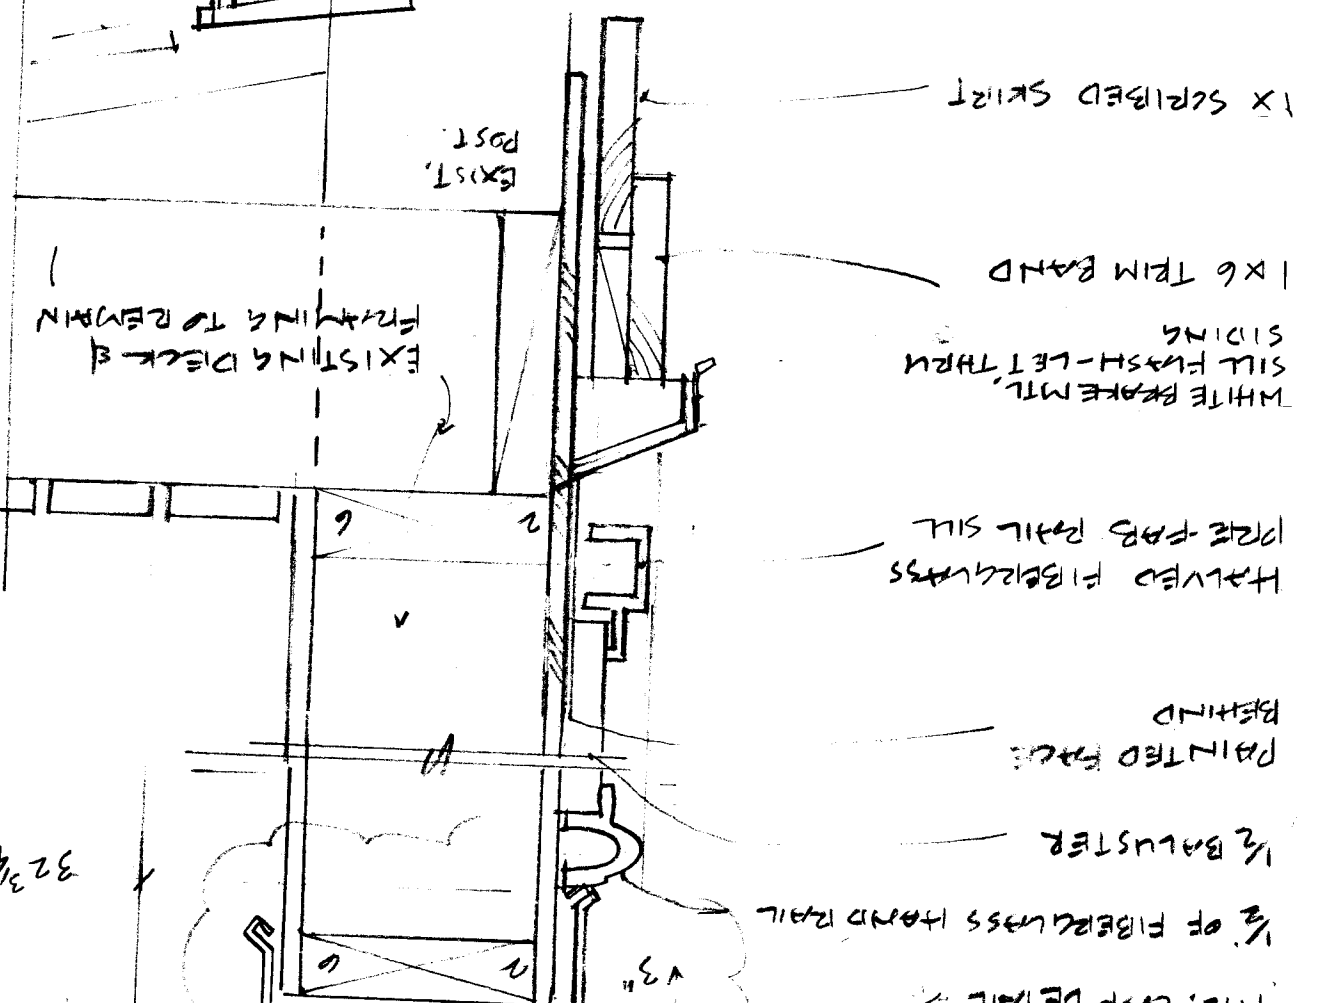

1X SCRIBED SKIRT

1X6 TRIM BAND

WHITE BRK MTL.
SILL FLASH-LET TRIM
SLIDING

HALVED FIBERGLASS
ORG-FAB RAIL SILL

PAINTED FACE
BEHIND

1/2 BALUSTER

1/2 OF FIBERGLASS HAND RAIL

3 2 3/4"

3"