


- NOTES:
- INDICATES REINFORCEMENT LENGTH AND/OR ELEVATION CHANGE
 - INDICATES LOCATION OF SECTION CUT
 - INDICATES APPROXIMATE LOCATION OF 90-DEGREE OUTSIDE CORNER
- 1) LOCATIONS OF CORNERS AND RADIUS SHOWN ARE APPROXIMATE AND SHOULD BE VERIFIED IN THE FIELD PRIOR TO CONSTRUCTION OF THE SEGMENTAL RETAINING WALLS.
- 2) LOCATIONS OF UTILITIES SHOWN ARE APPROXIMATE AND SHOULD BE VERIFIED IN THE FIELD PRIOR TO CONSTRUCTION OF THE SEGMENTAL RETAINING WALLS.

SHEET		W2		WALL ELEVATIONS	
PROPOSED SEGMENTAL RETAINING WALLS					
55 SHERMAN STREET					
PORTLAND, ME (CUMBERLAND COUNTY)					
PORTLAND, ME					
DESIGNED BY:	SRG/SRB	REV. NO.:	DATE:	DESCRIPTION:	
CHECKED BY:	SRG	DR. NO.:	08.20.12	REVISED CLIENT:	
PROJECT NO.:	12-052	DATE:	08.17.12		

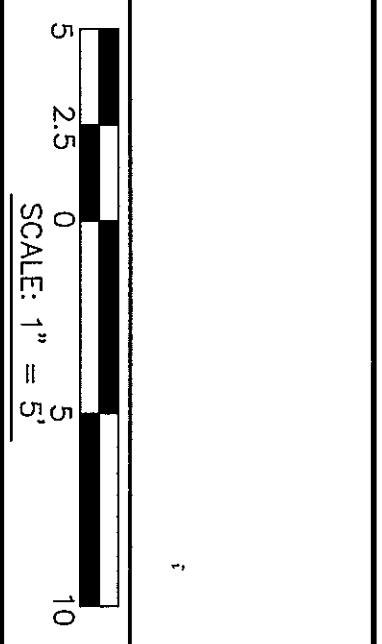

STEVEN R. GRANT
STATE OF MAINE
PROFESSIONAL
ENGINEER LICENSE
#6825

SRG ENGINEERING, INC.
CONSULTING STRUCTURAL ENGINEERS

P.O. BOX 925, GRAY, ME 04039-0925
TEL: (207) 657-7323 FAX: (207) 657-7342
E-MAIL: SRG@SRGENG.COM

