



S1 FOUNDATION PLAN

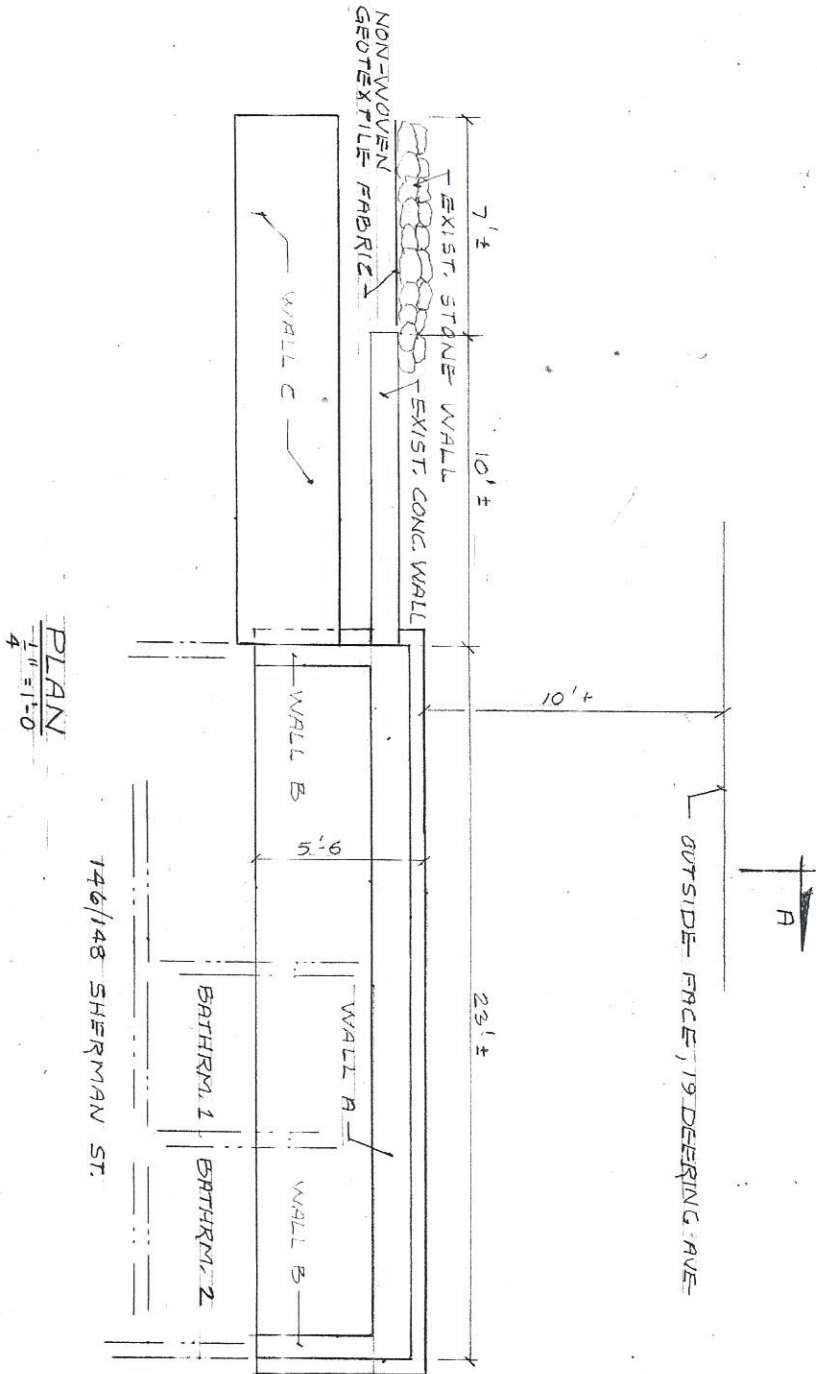

PLAN
1/4" = 1'-0"

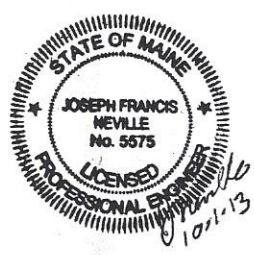

| | | | |
|---------------|---|----------|---------------|
| PLAN | ED'N REPAIR, 146/148 SHERMAN, PT. D, ME | | |
| | FOR ROGER WUCK, HOME ST. PROP, LLC | | |
| JOB NO. 11-10 | DATE: 10.1.13 | SHT. 2/6 | REV. NO. DATE |