



S4 RETAINING WALL SUPPORT

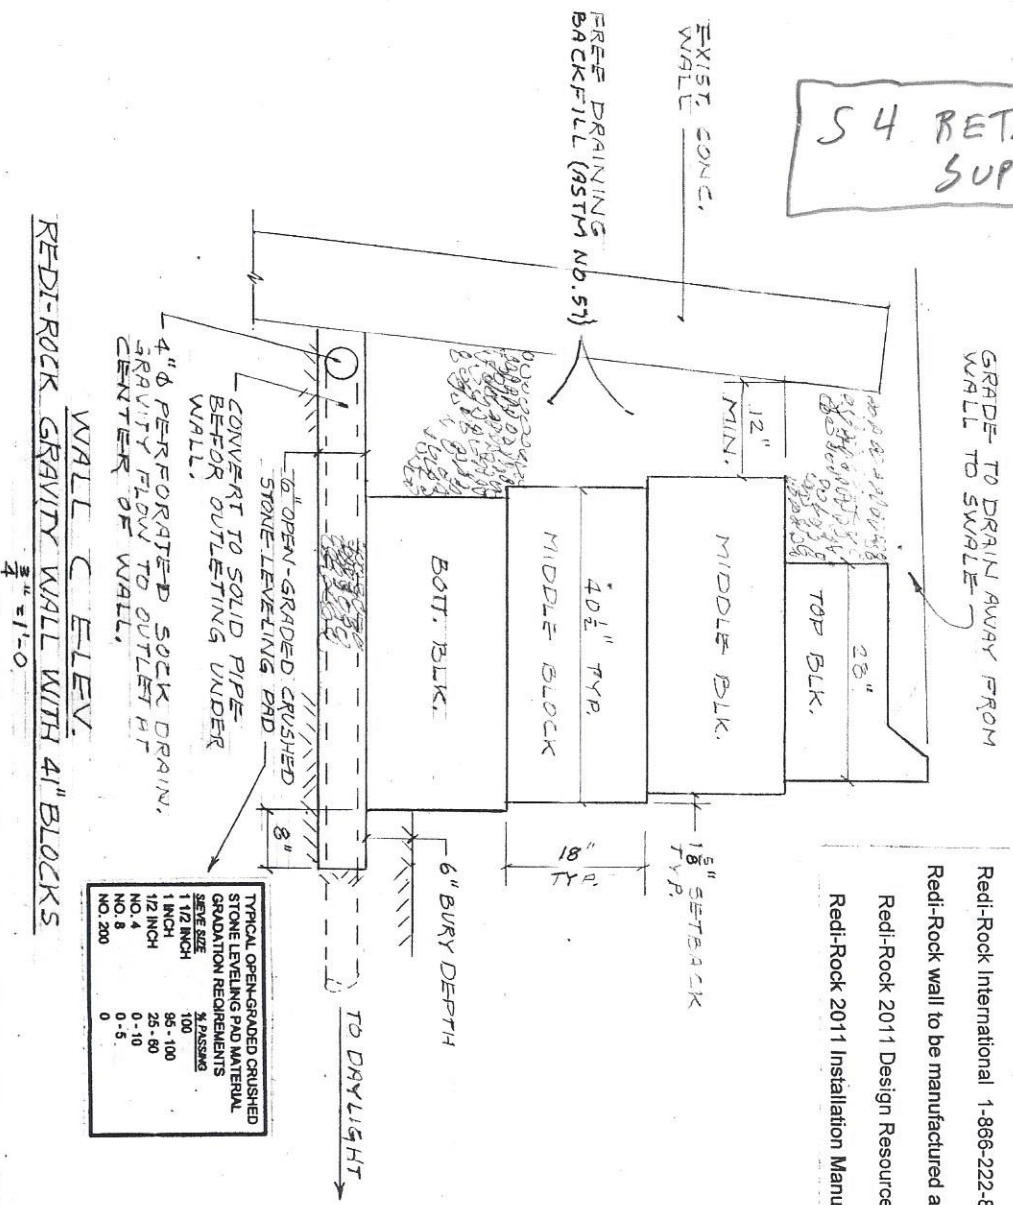

TYPICAL OPEN-GRADED CRUSHED STONE LEVELING PAD MATERIAL GRADATION REQUIREMENTS	
SEIVE SIZE	% PASSING
1 1/2 INCH	100
1 INCH	95 - 100
1/2 INCH	25 - 80
NO. 4	0 - 10
NO. 8	0 - 5
NO. 200	0

NOTES

- Redi-Rock International 1-866-222-8400 www.redi-rock.com
- Redi-Rock wall to be manufactured and installed in accordance with the following:
- Redi-Rock 2011 Design Resource Manual, Specification for Redi-Rock 41" Series Wall System
- Redi-Rock 2011 Installation Manual

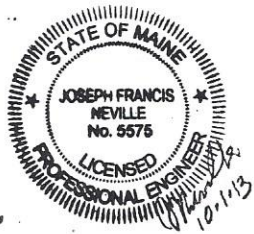

JOSEPH F. NEVILLE, P.E.
Consulting Structural Engineer



Marine Industrial

REDI-ROCK GRAVITY WALL		
FD'N REPAIR, 146/148 SHERMAN, PT'D, ME		
EQR ROGER BUCK, HOME ST. PROP, LLC		
JOB NO. 11-16	DATE: 10-1-13	SHT. 5/5
REV. NO.	DATE	