


116 Sherman St.
Portland, ME. 04101

Basement Floor

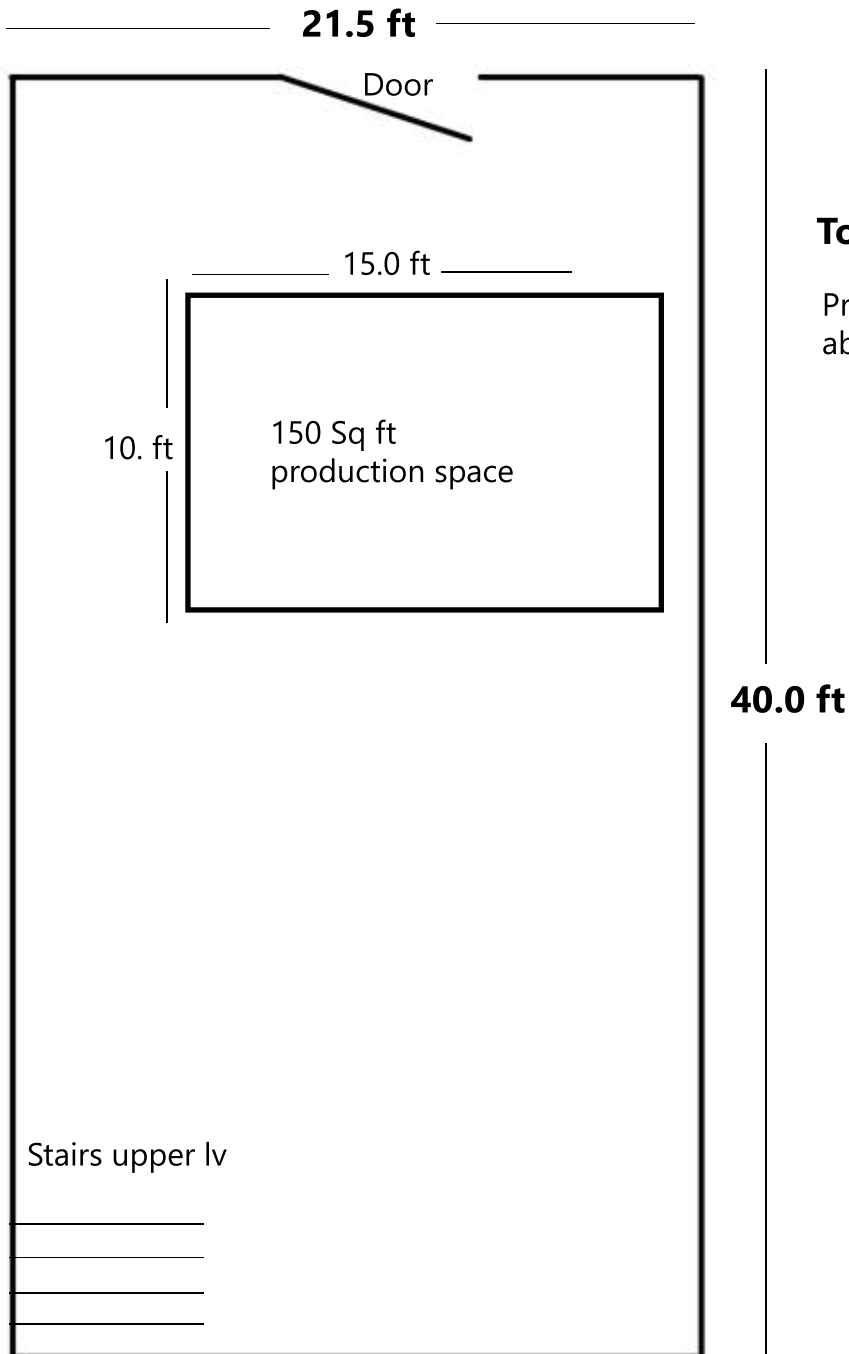

Total= 860 Square Foot

Production Space =
about 17% of total square ft.