



SEE STRUCTURAL DWGS FOR ADDITIOANL NOTES

INSULATION NOTES: MIN. OF R-30 IS REQUIRED PER CODE @ ROOF. MIN. R-19 AT WALLS.

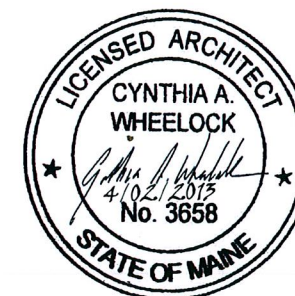

Section Thru New Dormer
3/8" = 1'-0"

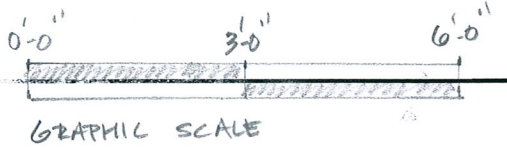

BARBA+WHEELOCK
ARCHITECTURE, PRESERVATION + DESIGN
500 CONGRESS STREET
PORTLAND, MAINE 04101
TEL. 207.772-2722

BETH-ESCHHOLTZ
106 Sherman St
Portland, Maine 04102
Project No: 201306
Date: APRIL 2, 2013

Title: ATTIC PLAN
Issued For/Revisions:
PERMIT

Drawing No:
A201