



LOCATION OF SPIRAL STAIR, VERIFY SIZE OF CLEAR OPENING FOR STAIR BASED ON MANUFACTURER'S RECOMMENDED CLEARANCES. 12 RISERS, 9.5 INCHES MAX. PER CODE.

R-30 CLOSED CELL FOAM, TYP @ EXISTING STRUCTURE

SECTION AT THE ROOFTOP HUT, LOOKING SOUTH

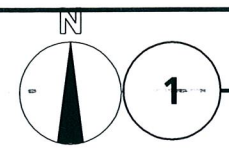

**SECTION THROUGH ROOFTOP HUT**  
3/8" = 1'-0"

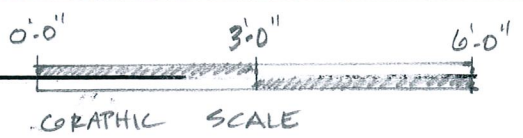

B+W APRIL 2, 2013