


VELUX
ROOF
WINDOW
MODEL GPL S06
R.O. 45-1/4" X 46-7/8"
DUAL PANE TEMPERED GLASS
ROLLING SCREEN
INTERIOR BLIND AS SELECTED
BY OWNER - EITHER VENETIAN,
ROOM DARKENING, OR LIGHT
FILTERING



3' KNEEWALL

EXISTING STAIR, ADD CODE RAILINGS AT
2'10" ABOVE NOSING
NICHE

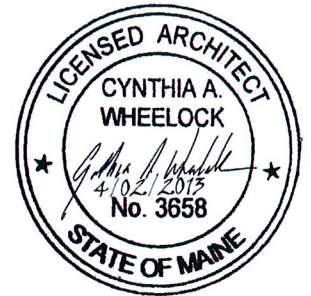

First Floor 1,125
 Attic → 3rd Floor 376#
 Roof Deck 219# > 595
 595
 - 20 stair
 575
 - 8
 567


 1 ATTIC PLAN
 1/4" = 1'-0"

 ARCHITECTURE, PRESERVATION + DESIGN 500 CONGRESS STREET PORTLAND, MAINE 04101 TEL 207 772-2722	BETH-ESCHHOLTZ 106 Sherman St Portland, Maine 04102	Title: ATTIC PLAN Issued For/Revisions:	Drawing No: 
	Project No: 201306		
	Date: APRIL 2, 2013		