




Merriam Ave.

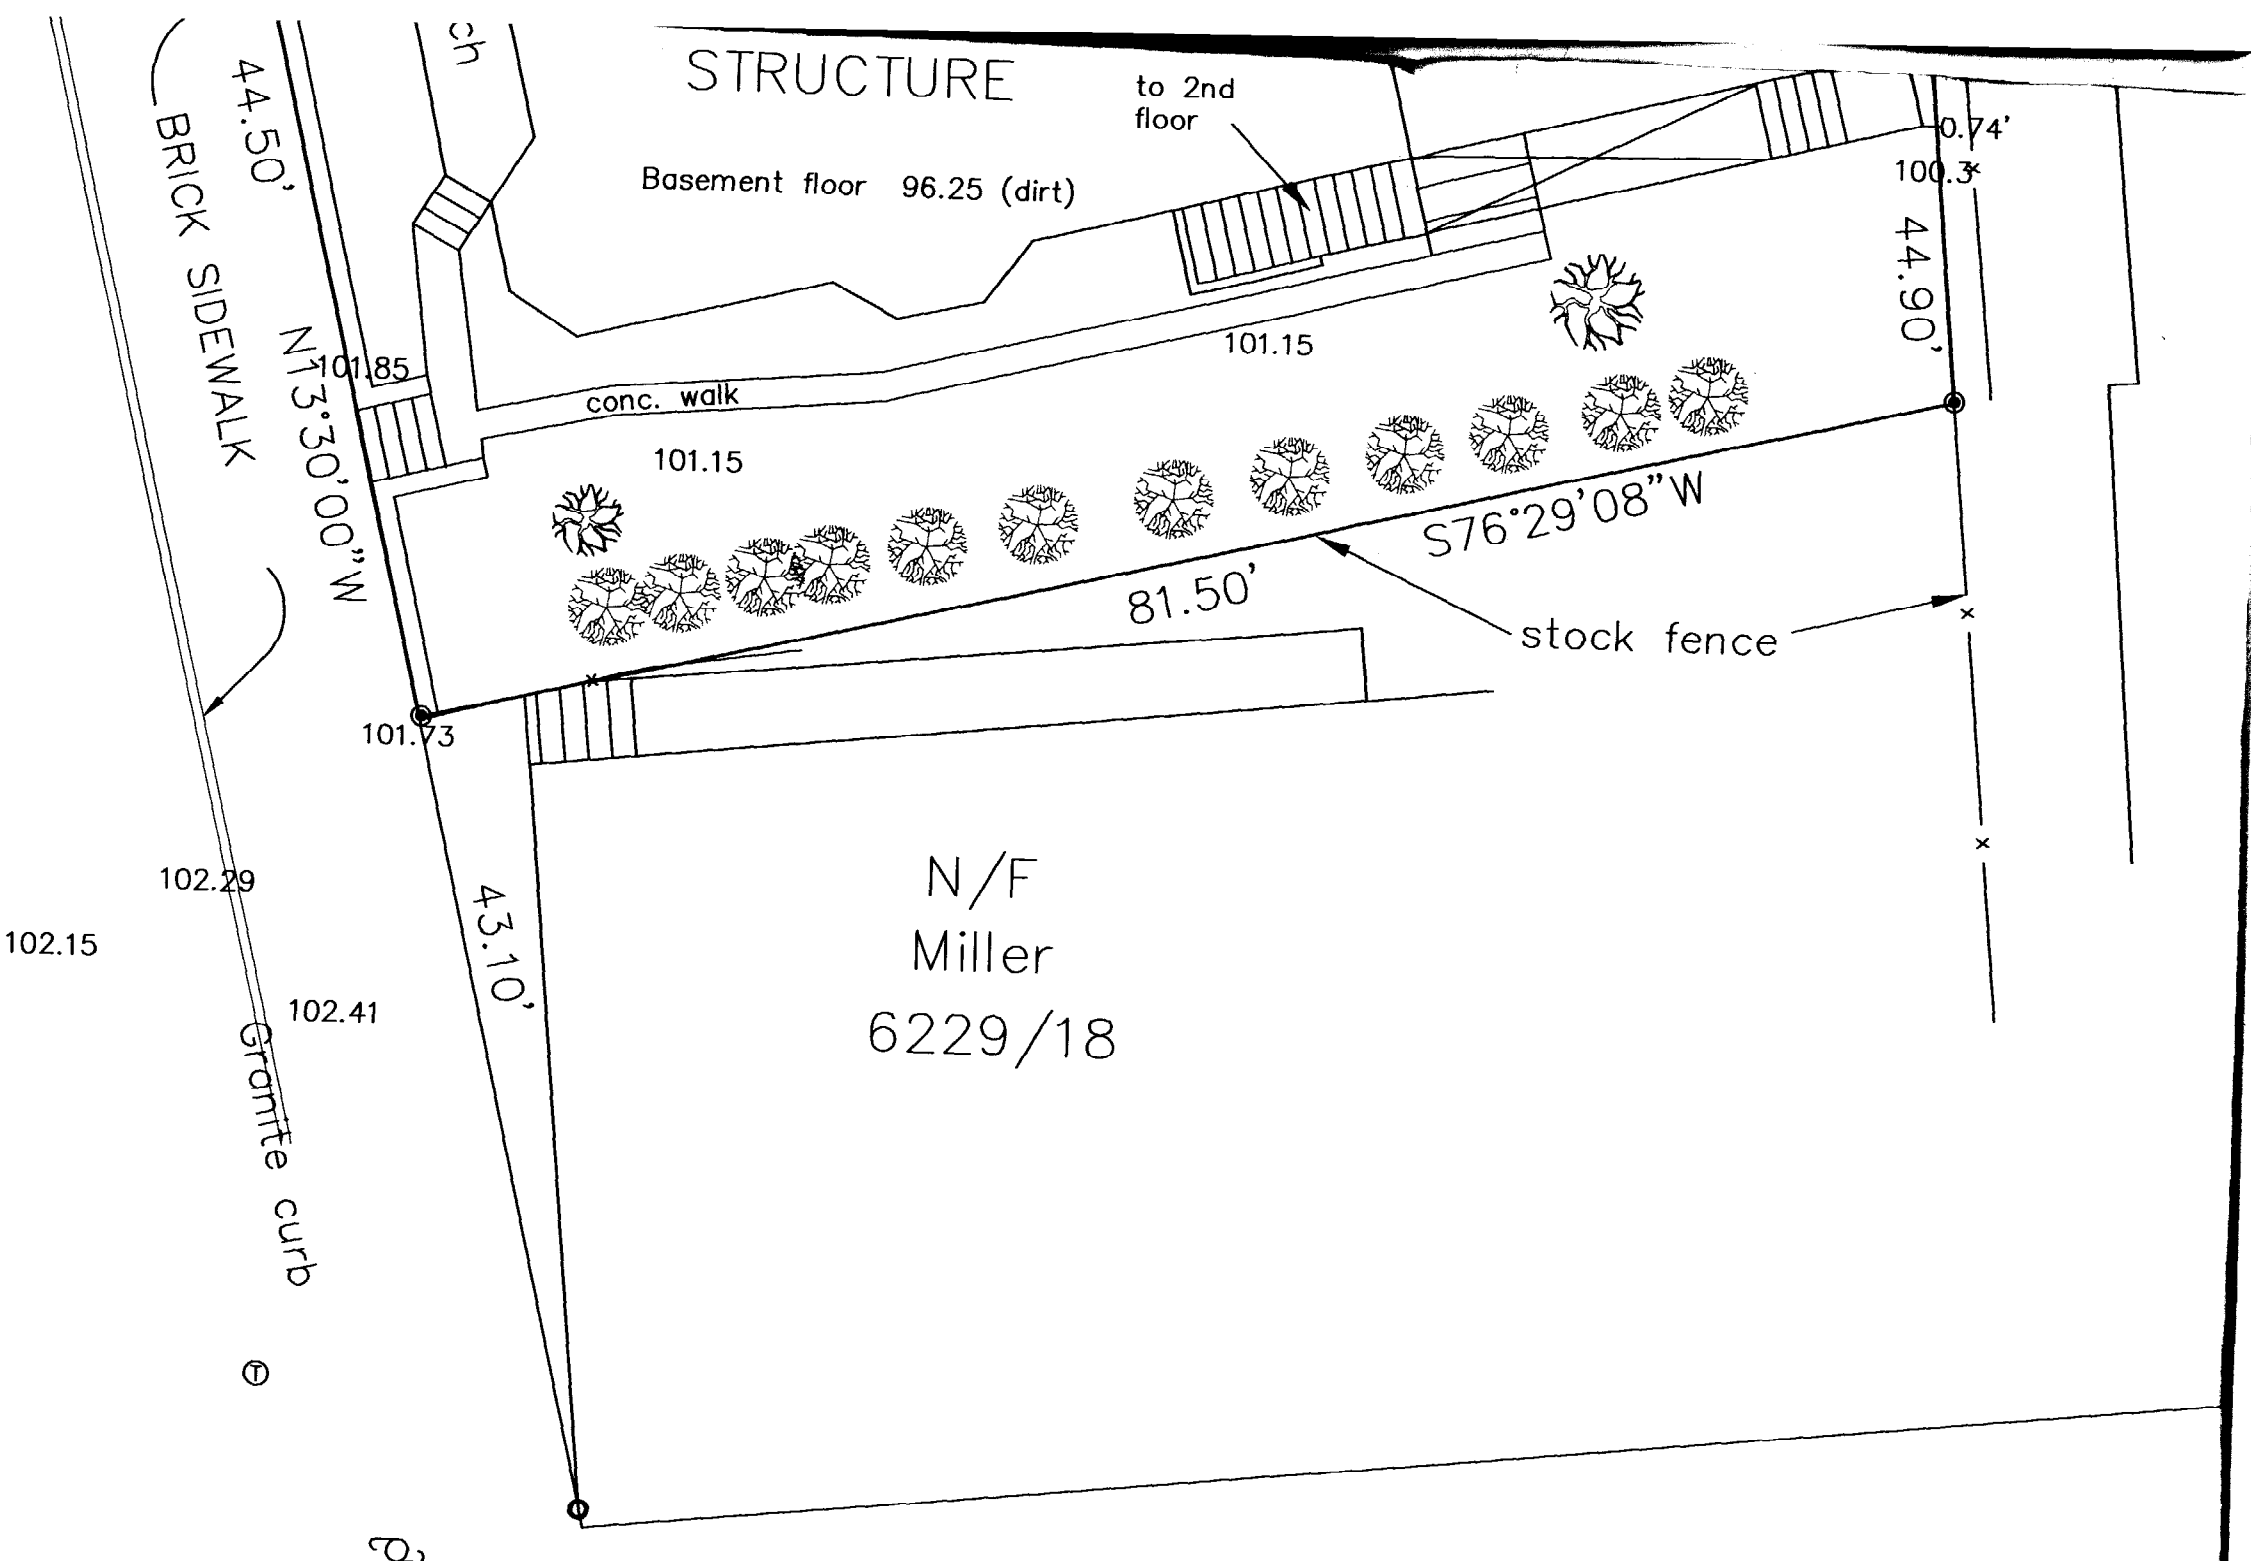


CUMBERLAND AVE.

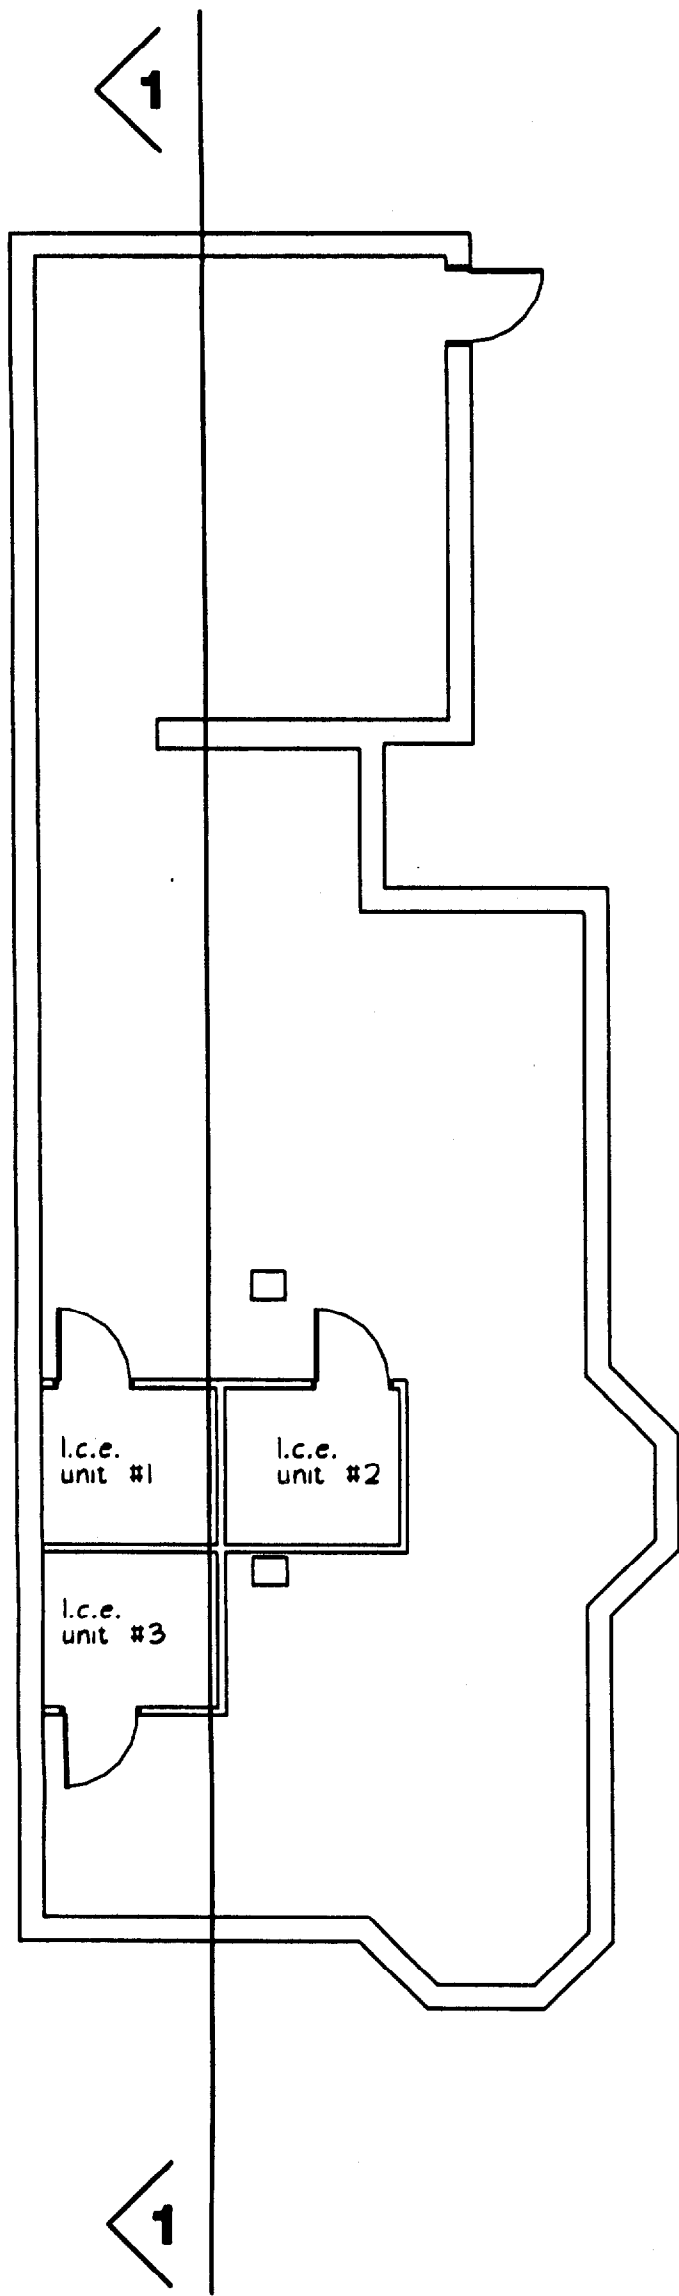


basement plan

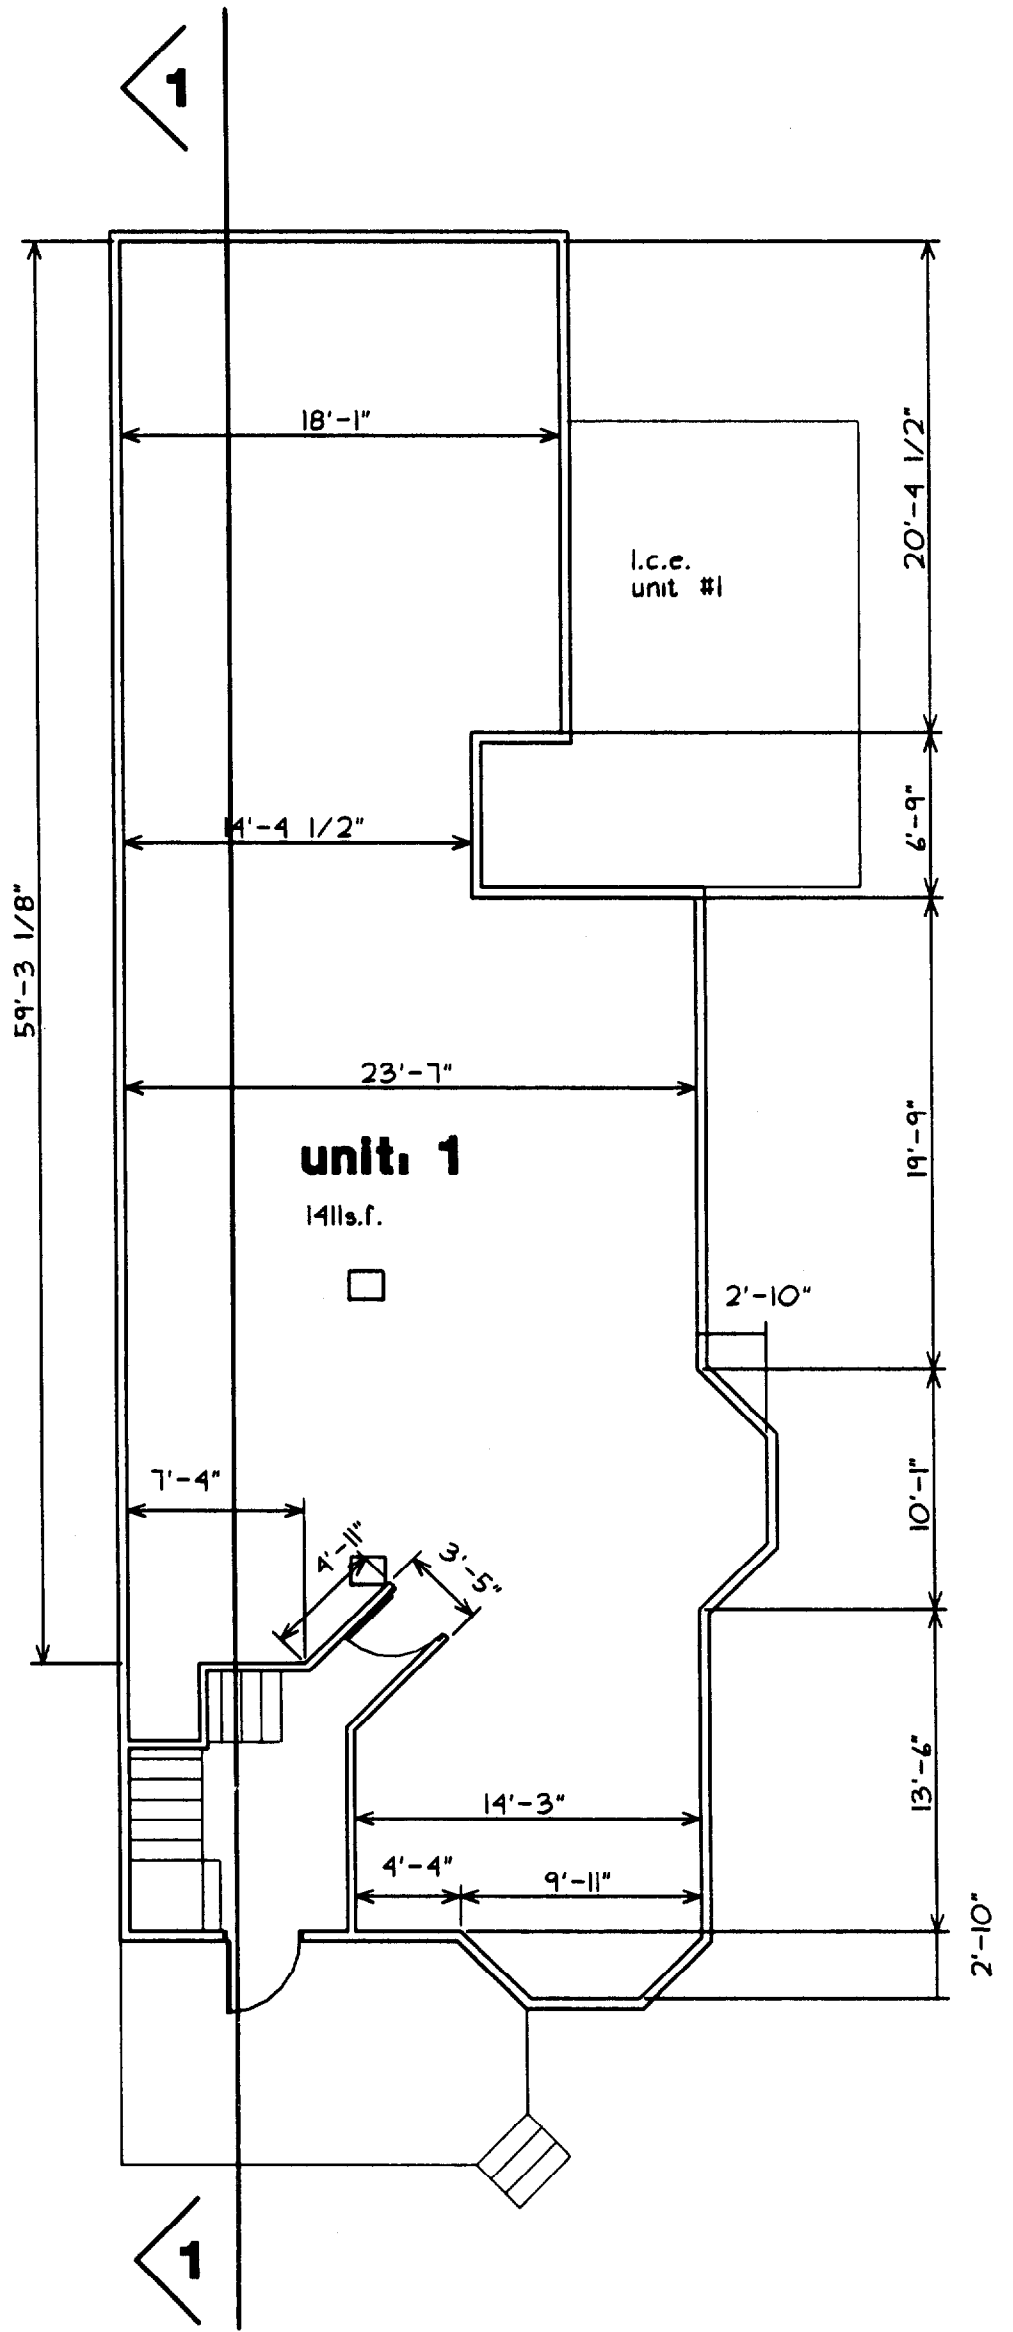


1st floor plan

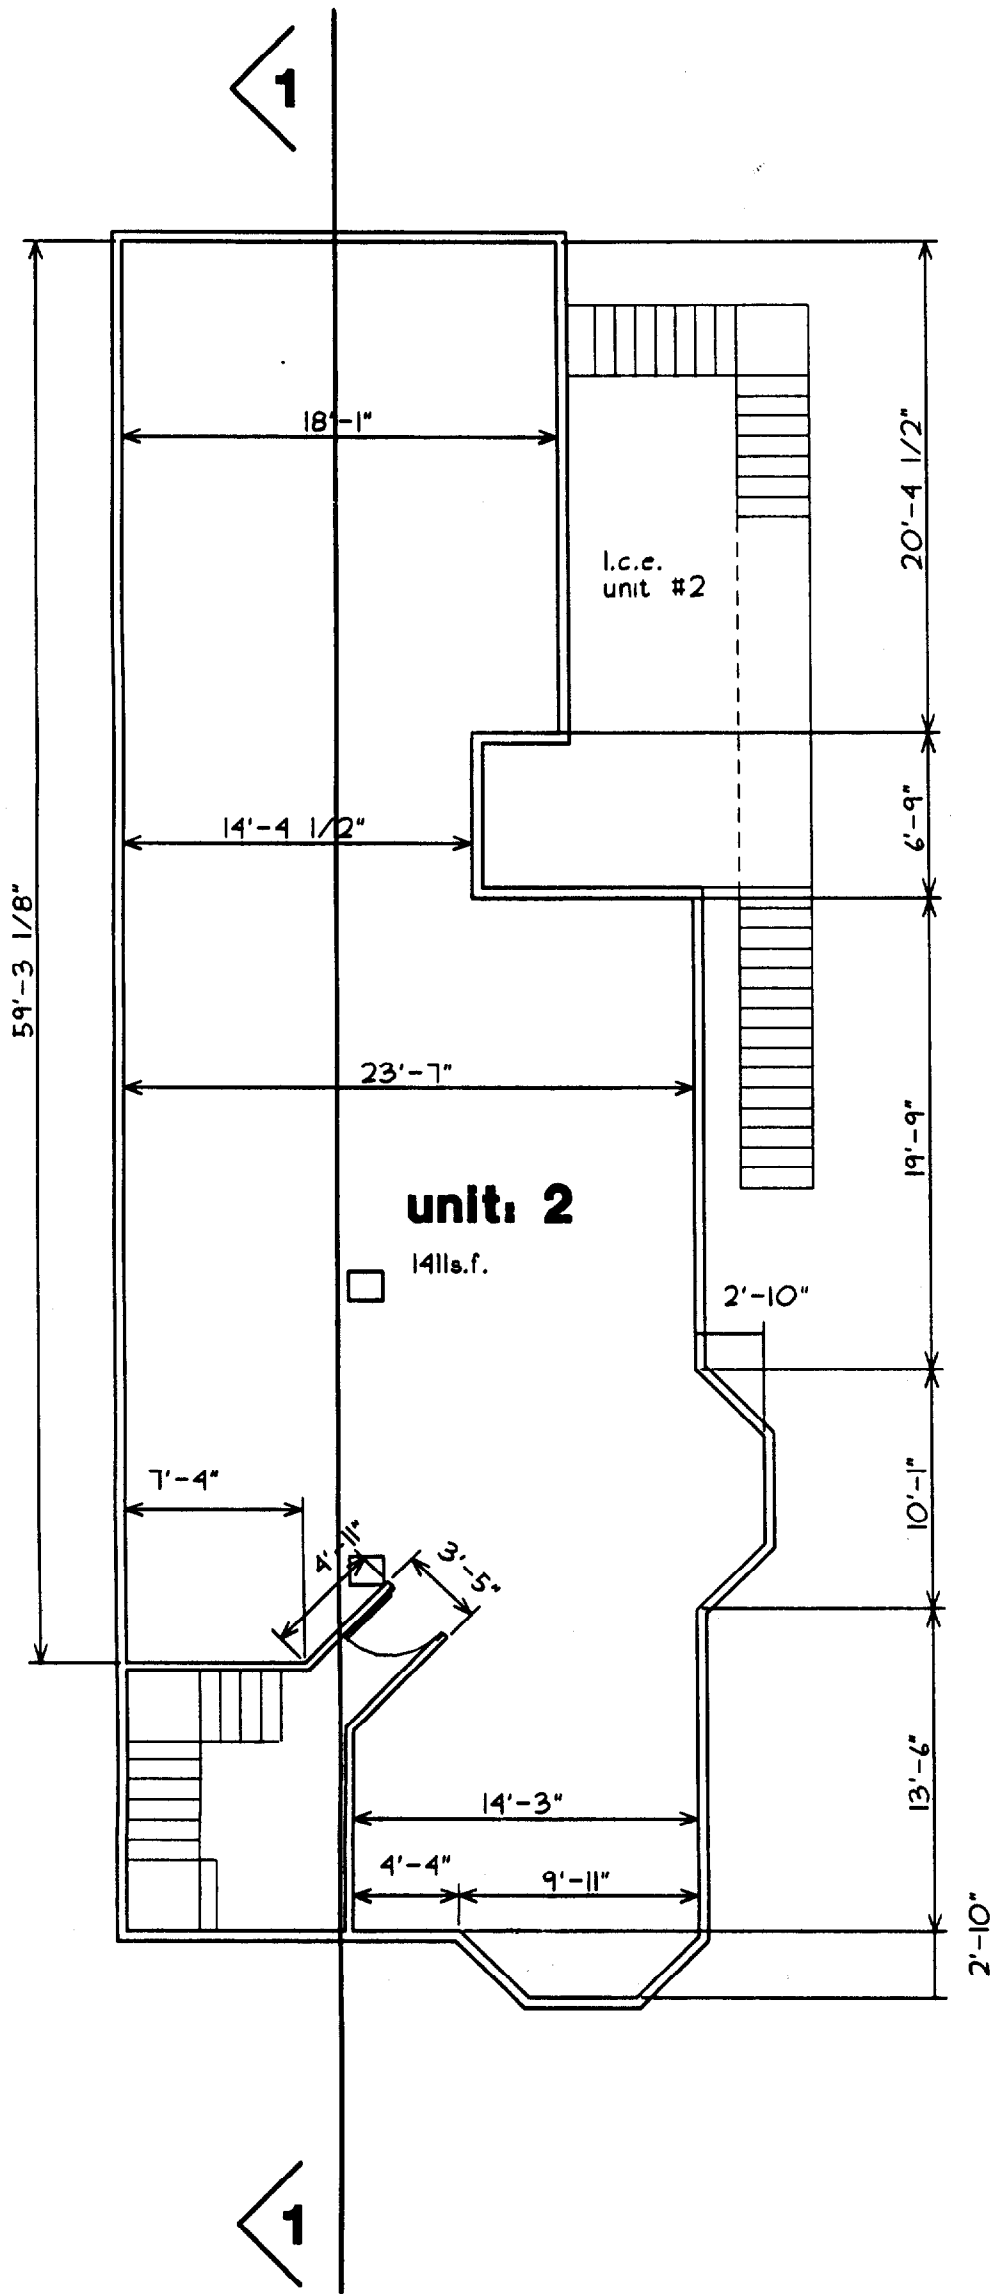

2nd floor plan

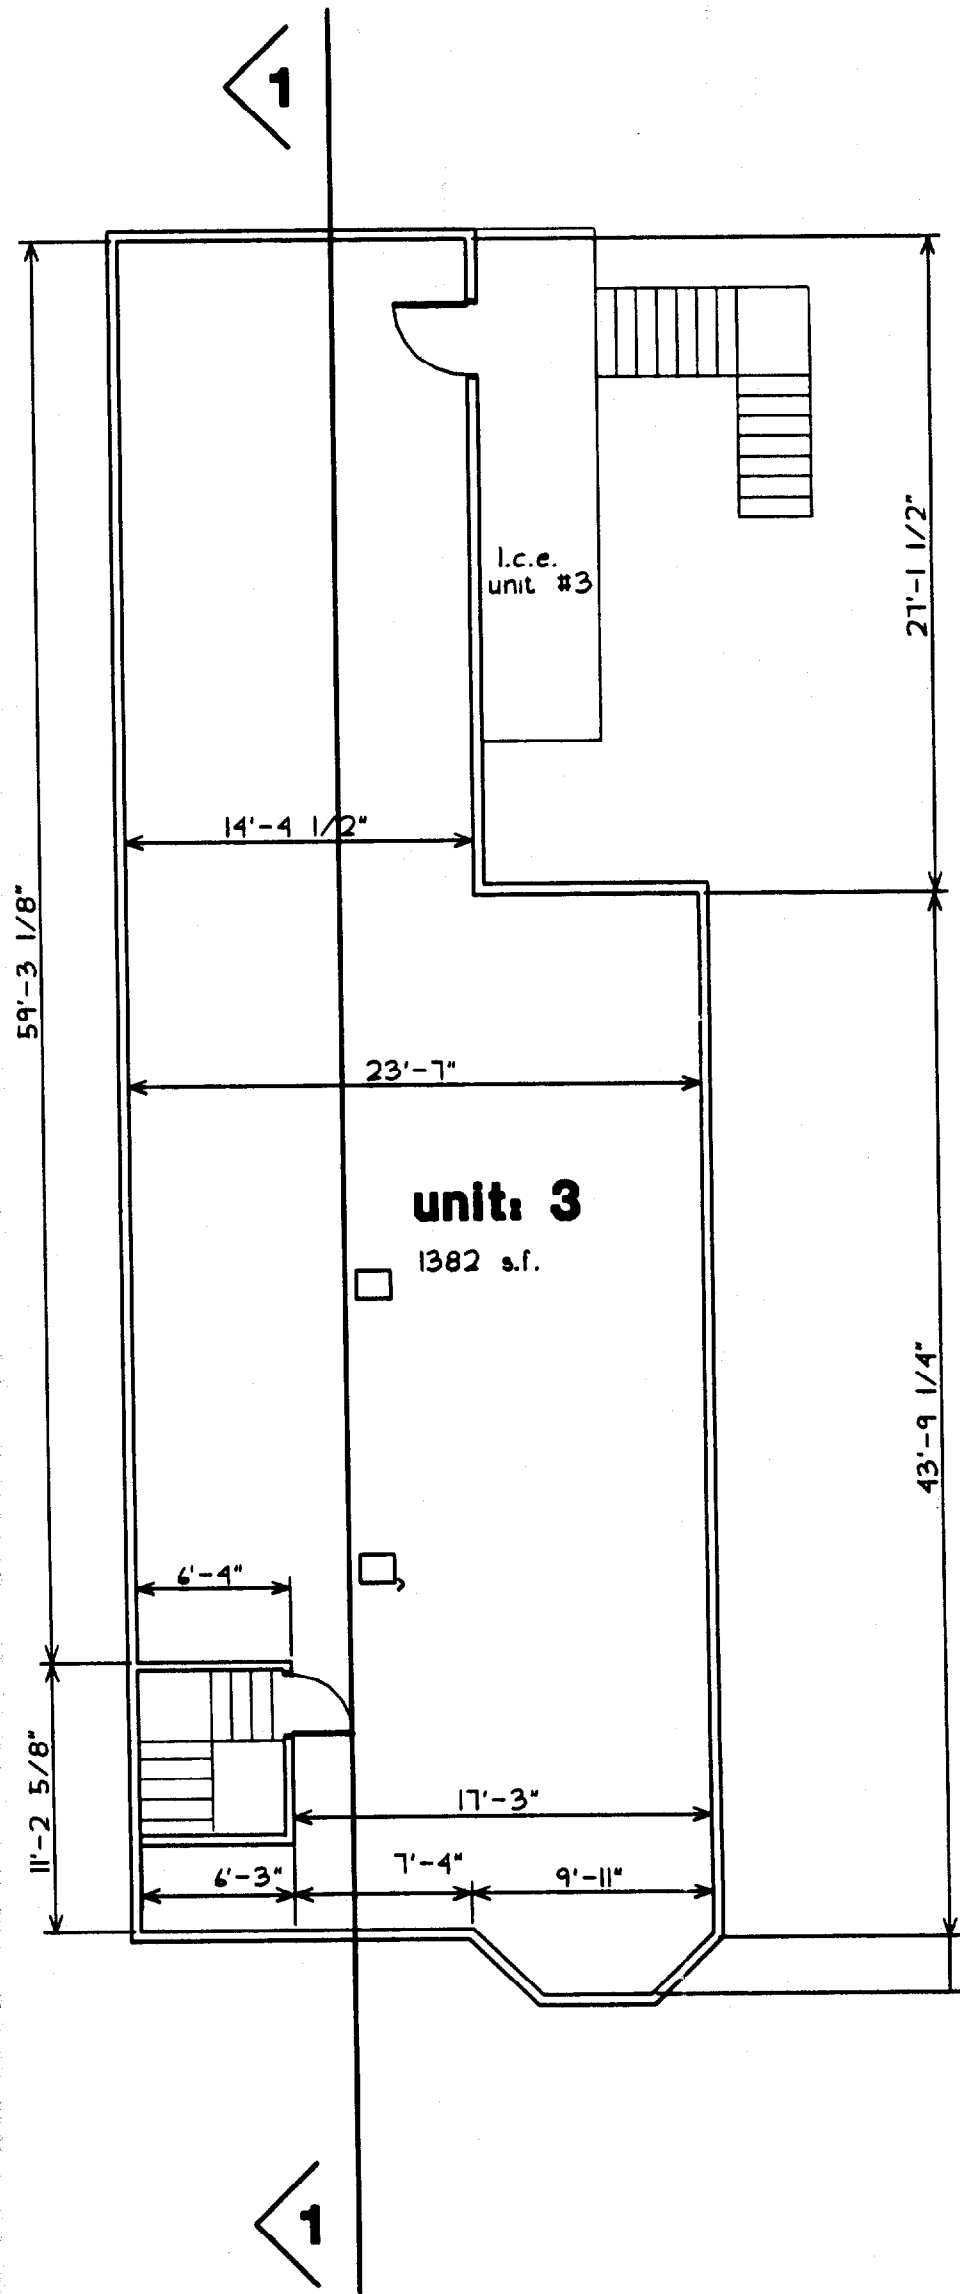

3rd floor plan

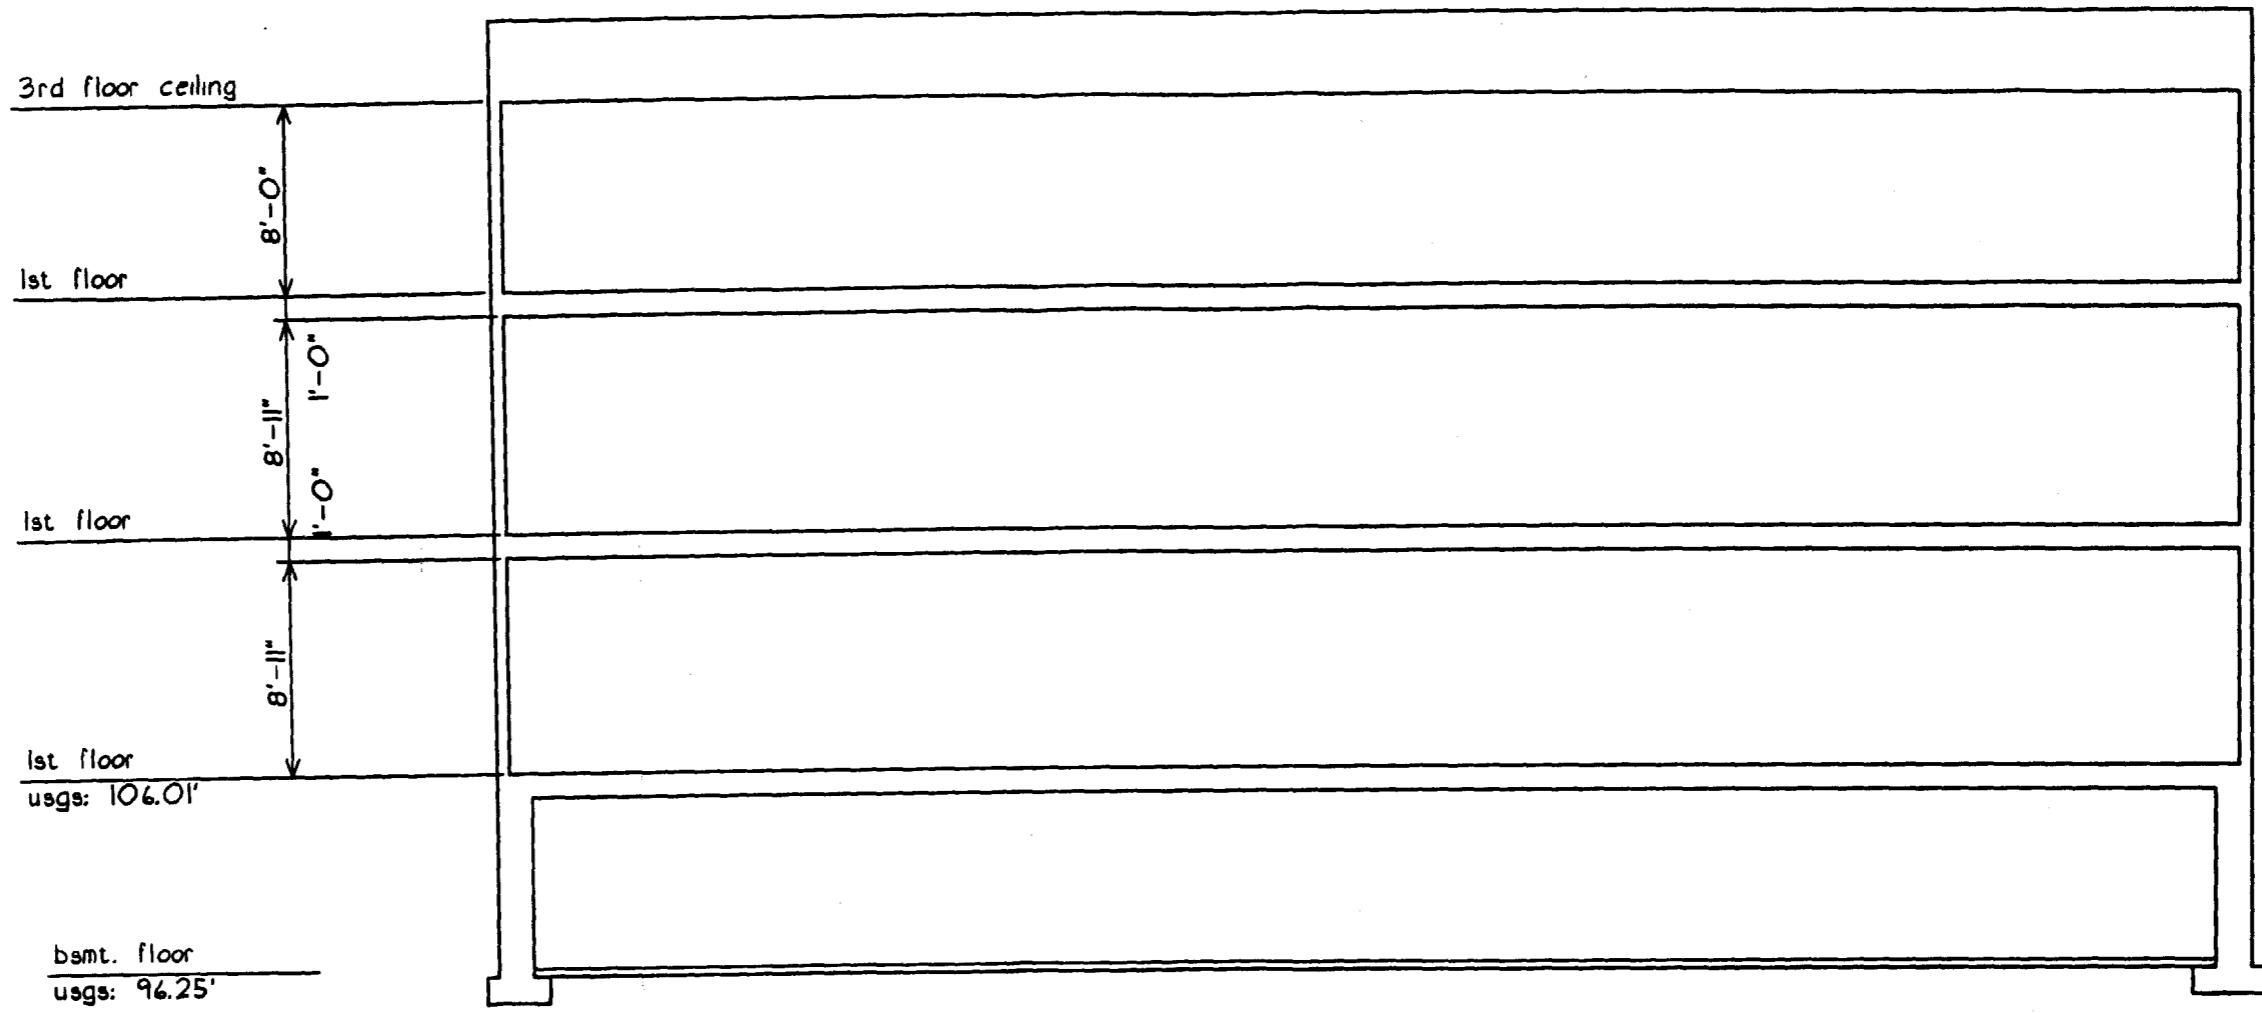

section: 1-1