


523 Cumberland Ave
Bill Gibson 207-632-1434

Existing deck -
was identical to new
one except ~~all~~ one was
2x4 framed.

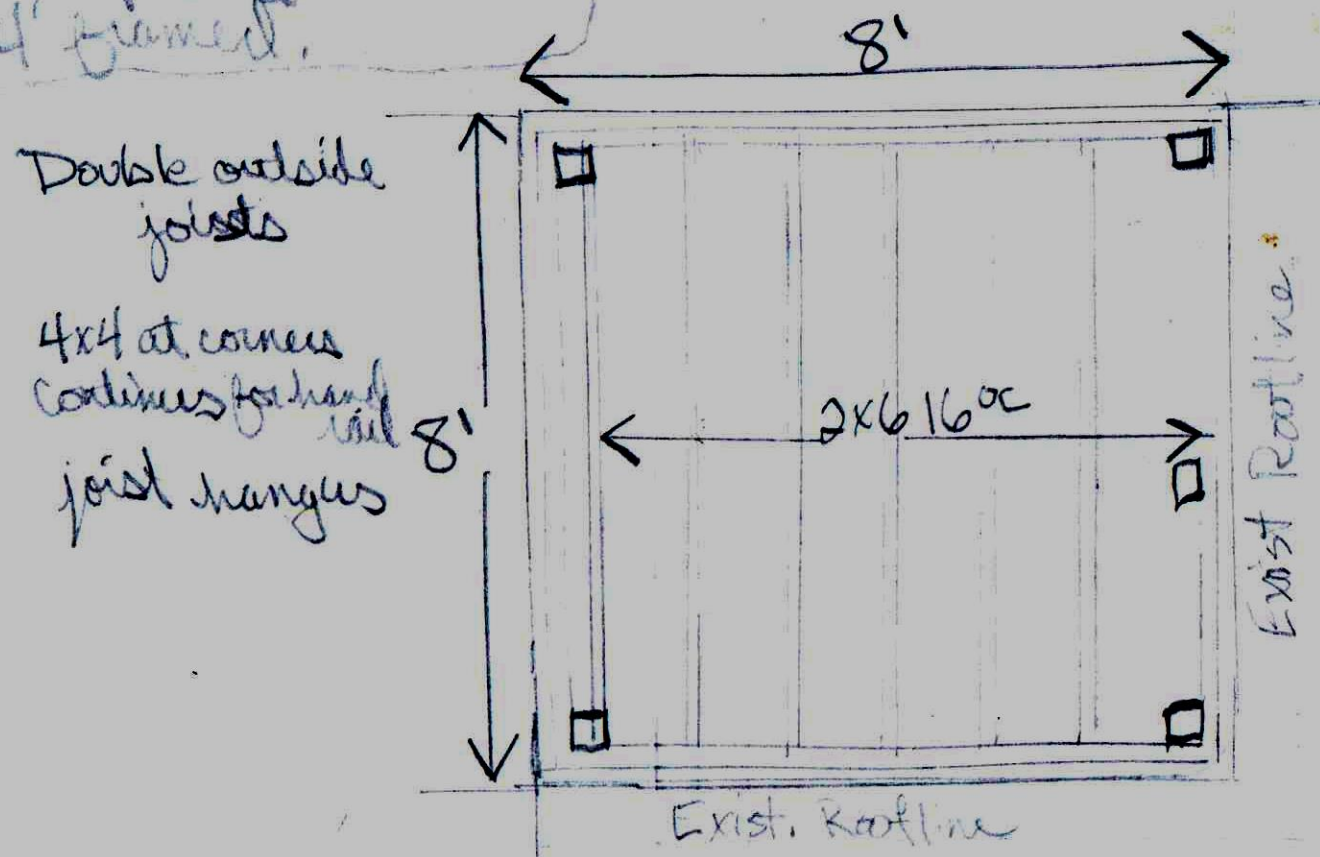

Floor Plan