


523 Cumberland
2nd Story Deck

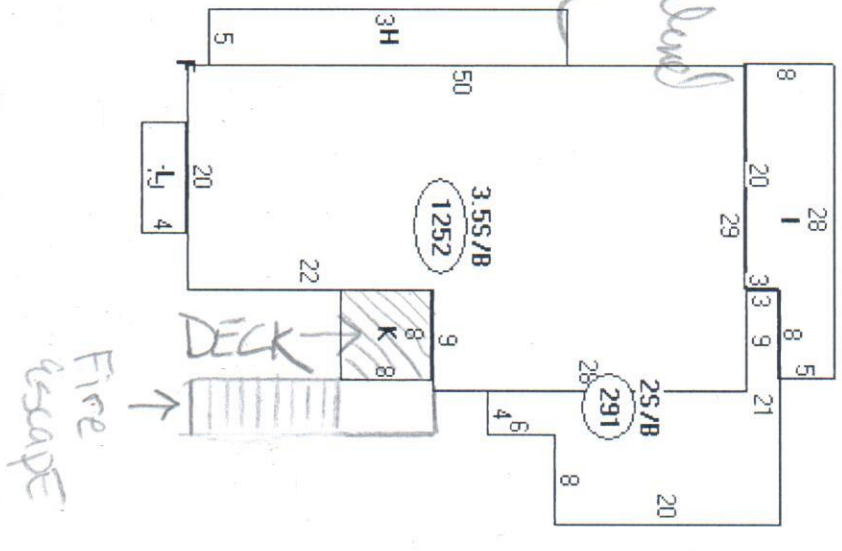

MELON ST

CUMBERLAND AVE.

| Descriptor/Area |
|-----------------------------|
| A: 091 1298 sqft |
| B: 011 285 sqft |
| C: 011 1943 sqft |
| D: 011 1743 sqft |
| E: 011 939 sqft |
| F: PORCH COVERED 64 sqft |
| G: 3.55/B 1252 sqft |
| H: 1S 160 sqft |
| I: 2S 200 sqft |
| J: 2S/B 291 sqft |
| K: 1S PORCH 64 sqft |