


LEGEND

- DC WIRING FOR EMERGENCY LIGHTING - SIZED AS REQ'D
- WP WEATHERPROOF
- EMERGENCY LIGHTING UNIT W/REMOTE HEADS AS SHOWN - MOUNTED SO TOP OF HEADS ARE 6" BELOW CEILING. HEADS SHALL BE 12 WATT HALOGEN.
- EMERGENCY LIGHTING BATTERY UNIT WITH NICKEL CADMIUM BATTERY
- EXIT LIGHTING UNIT - CEILING OUTLET } LED TYPE WITH NICKEL CADMIUM BATTERY
EXIT LIGHTING UNIT - WALL OUTLET } ARROWS AS SHOWN
- FIRE ALARM MANUAL STATION
- FIRE ALARM HORN AND LIGHT UNIT - MOUNT 80" AFF EXCEPT NO CLOSER THAN 6" TO CEILING - BUILDING SYSTEM
- FIRE ALARM HORN - APARTMENT TYPE
- SMOKE DETECTOR - BUILDING SYSTEM
- SMOKE DETECTOR - SINGLE STATION SYSTEM

FIXTURE SCHEDULE				
TYPE	MANUFACTURER	CATALOG NO	LAMPS	MOUNTING
AA	LUMARK	#PLIP-S-84-MT-E	2-CF42W/TT	SURFACE-8'AFG

scale 1/4" = 1'-0"
 551-553 CUMBERLAND AVENUE
 SUB BASEMENT 551-3 FLOOR
 PLAN

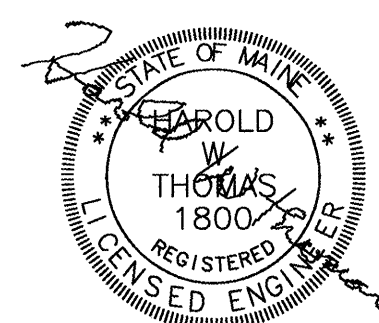

James Sterling
 AIA
 Architect
 Studio
 Mnesosyne
 142 High Street
 Portland, Maine

E-0.00 12/10/09