


Cumberland Avenue

GENERAL NOTES AT 549-553 CUMBERLAND AVENUE:
 Note properties addressed 551-553 Cumberland Avenue

- RENOVATIONS TO INCLUDE:
1. INTERIOR FINISH UPGRADE AS PER CODE.
 2. AUTOMATIC SPRINKLER SYSTEM AS PER CODE. (BY NEW TEK OR FREEDOM FIRE)
 3. SEPARATION OF CORRIDORS FROM VERTICAL OPENINGS.
 4. NEW DETECTION AND ALARM SYSTEM (BY CUNNINGHAM ALARM)
 5. UPGRADE FIRE ALARM AND EGRESS SIGNAGE SYSTEM PLAN (BY THOMAS ENGINEERING 11/27/01)
 6. CERTIFY ELECTRICAL SYSTEM (UPDATE PALN BY THOMAS ENGINEERING)
 7. APT DOORS TO BE RATED AS PER CODE AND PROVIDED WITH CLOSURES see sch1edules and hardware sets
 8. ALL BEDROOM AND LIVING ROOMS TO MEET NFPA101 REQUIREMENTS FOR EGRESS SF VIF


PAGE INDEX

| | |
|--------|--------------------------------|
| A-0.01 | COVER AND SUB-GRADE |
| A-0.1 | BASEMENT AND GRADE |
| A-1.0 | ENTRY AT GRADE AND FIRST FLOOR |
| A-2.0 | SECOND FLOOR |
| A-3.0 | THIRD FLOOR |
| A-4.0 | SCHEDULES AND DETAILS |
| E-0.0 | BASEMENT |
| E-1.0 | FIRST FLOOR |
| E-2.0 | SECOND FLOOR |
| E-3.0 | THIRD FLOOR |

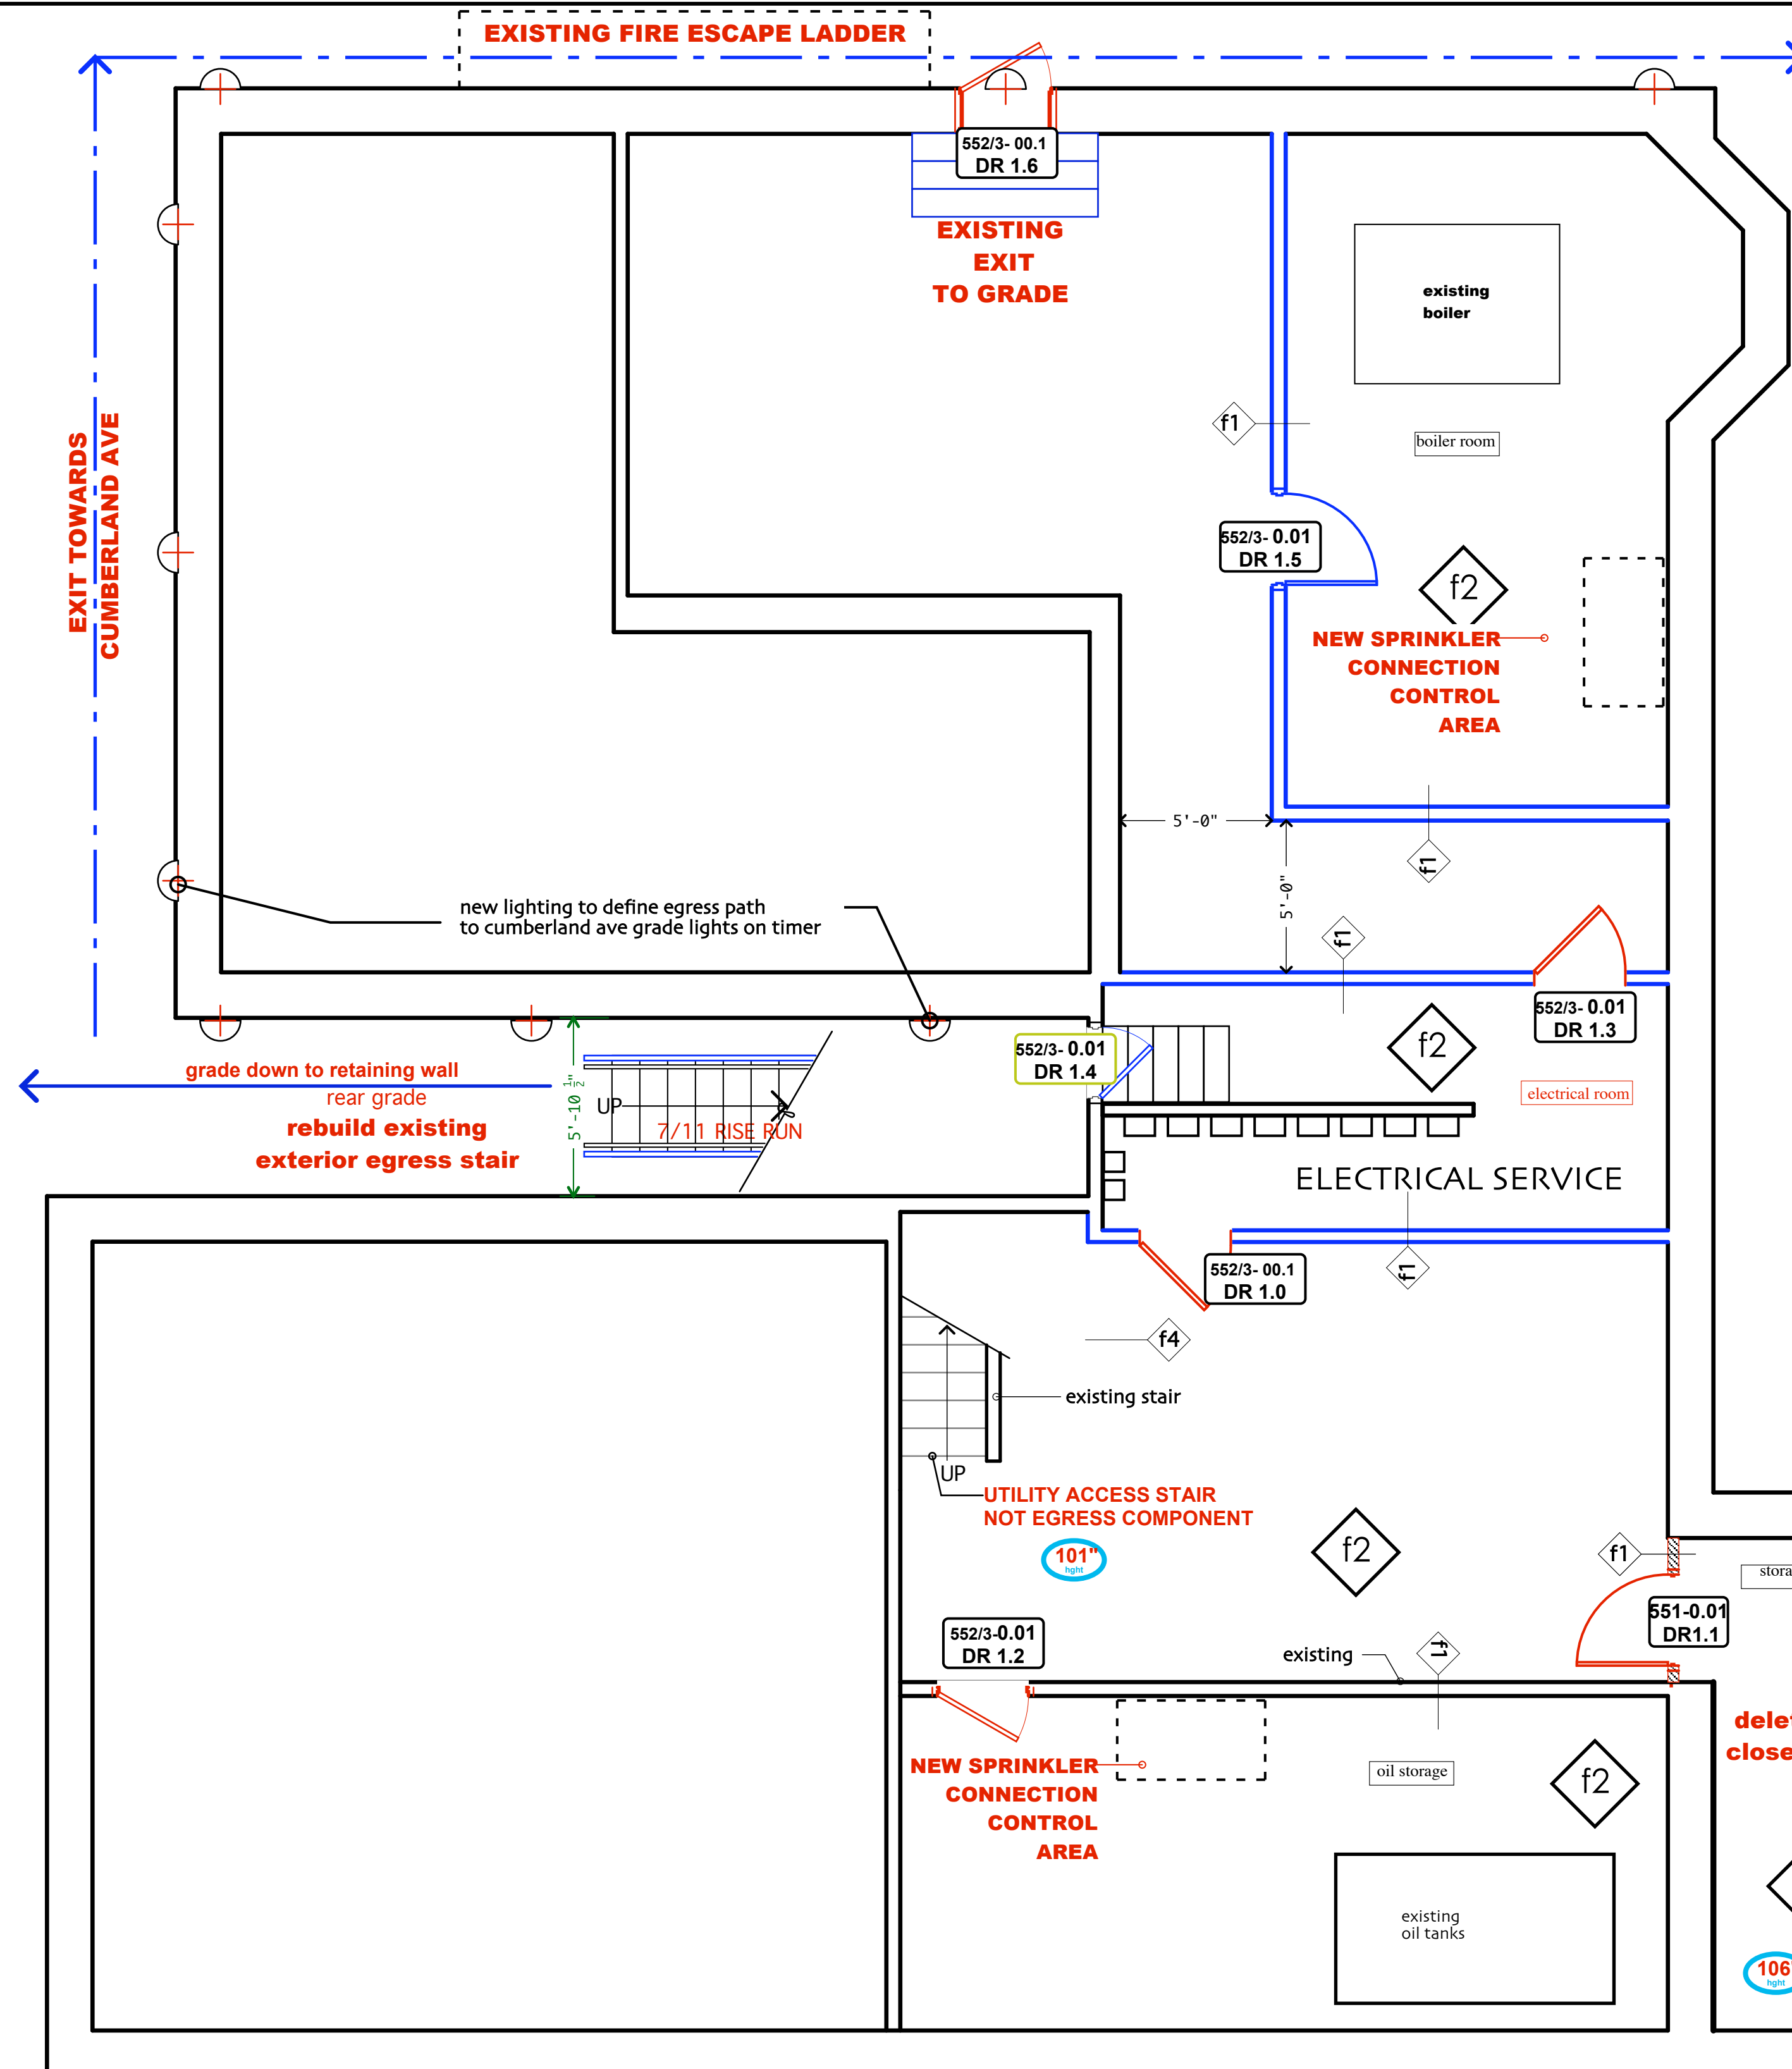

Cumberland Avenue

James Sterling AIA
 Architect
 Studio Mnemosyne
 142 High Street
 Portland, Maine

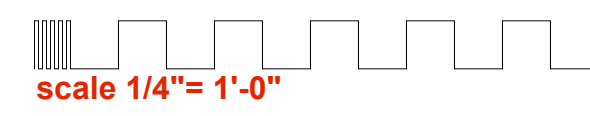

551-553 CUMBERLAND AVENUE
 SUB BASEMENT 551-3 FLOOR PLAN

A-0.01 7/22/09