


Cumberland Avenue

LEGEND

---	DC WIRING FOR EMERGENCY LIGHTING - SIZED AS REQ'D	
WP	WEATHERPROOF	
	EMERGENCY LIGHTING UNIT W/REMOTE HEADS AS SHOWN - MOUNTED SO TOP OF HEADS ARE 6" BELOW CEILING. HEADS SHALL BE 12 WATT HALOGEN.	
E	EMERGENCY LIGHTING BATTERY UNIT WITH NICKEL CADMIUM BATTERY	
	EXIT LIGHTING UNIT - CEILING OUTLET	} LED TYPE WITH NICKEL CADMIUM BATTERY ARROWS AS SHOWN
	EXIT LIGHTING UNIT - WALL OUTLET	
F	FIRE ALARM MANUAL STATION	
	FIRE ALARM HORN AND LIGHT UNIT - MOUNT 80" AFF EXCEPT NO CLOSER THAN 6" TO CEILING	- BUILDING SYSTEM
	FIRE ALARM HORN - APARTMENT TYPE	
S	SMOKE DETECTOR	- BUILDING SYSTEM
S SS	SMOKE DETECTOR - SINGLE STATION SYSTEM	

Cumberland Avenue

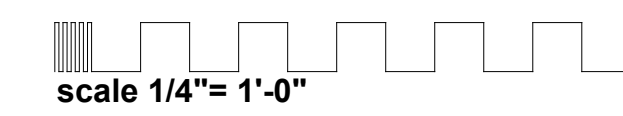

551-553 CUMBERLAND AVENUE
SUB BASEMENT 551-3 FLOOR PLAN

E-0.00

8/27/09

James Sterling AIA
Architect
Studio
Mnemosyne
142 High Street
Portland, Maine