



1. New 8x16 CONC. BIK. WALL
REINFORCED REBAR AND WIRE.
TYPE S MORTAR.

2. EXISTING ROOF REMAINS
NEW 4x4 P.T. COLUMNS.

3. New 2x6 RAFFER'S 16" O.C.
OUTSIDE WILL BE CONSTRUCTED
OF 2x10 P.T.

4. New P.T. STINGER'S AND
TREAD "P.T."

5. New P.T. 1x5 DECKING
AND SPINDALE'S

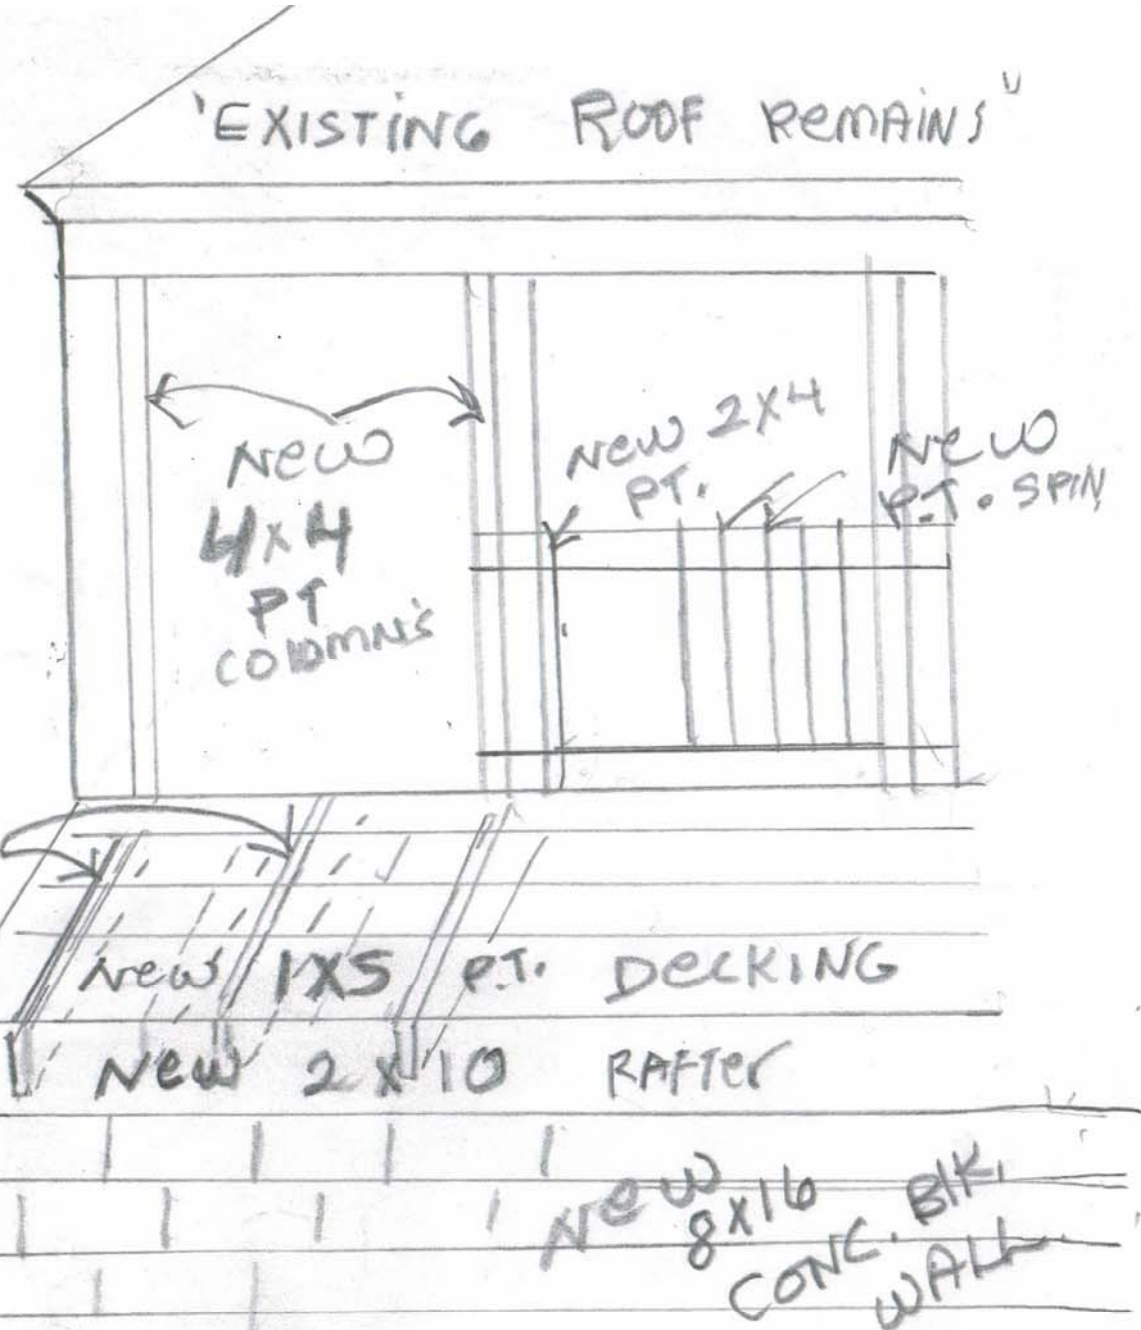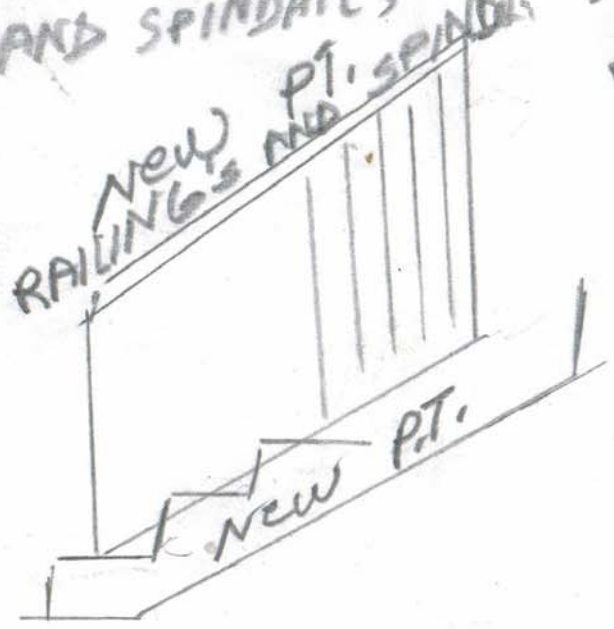

2 New
P.T.
RAFFER'S

Jim Leo 899 5657
ANY ? CALL