


S21 Cumberland  
1st floor newly framed bedroom wall

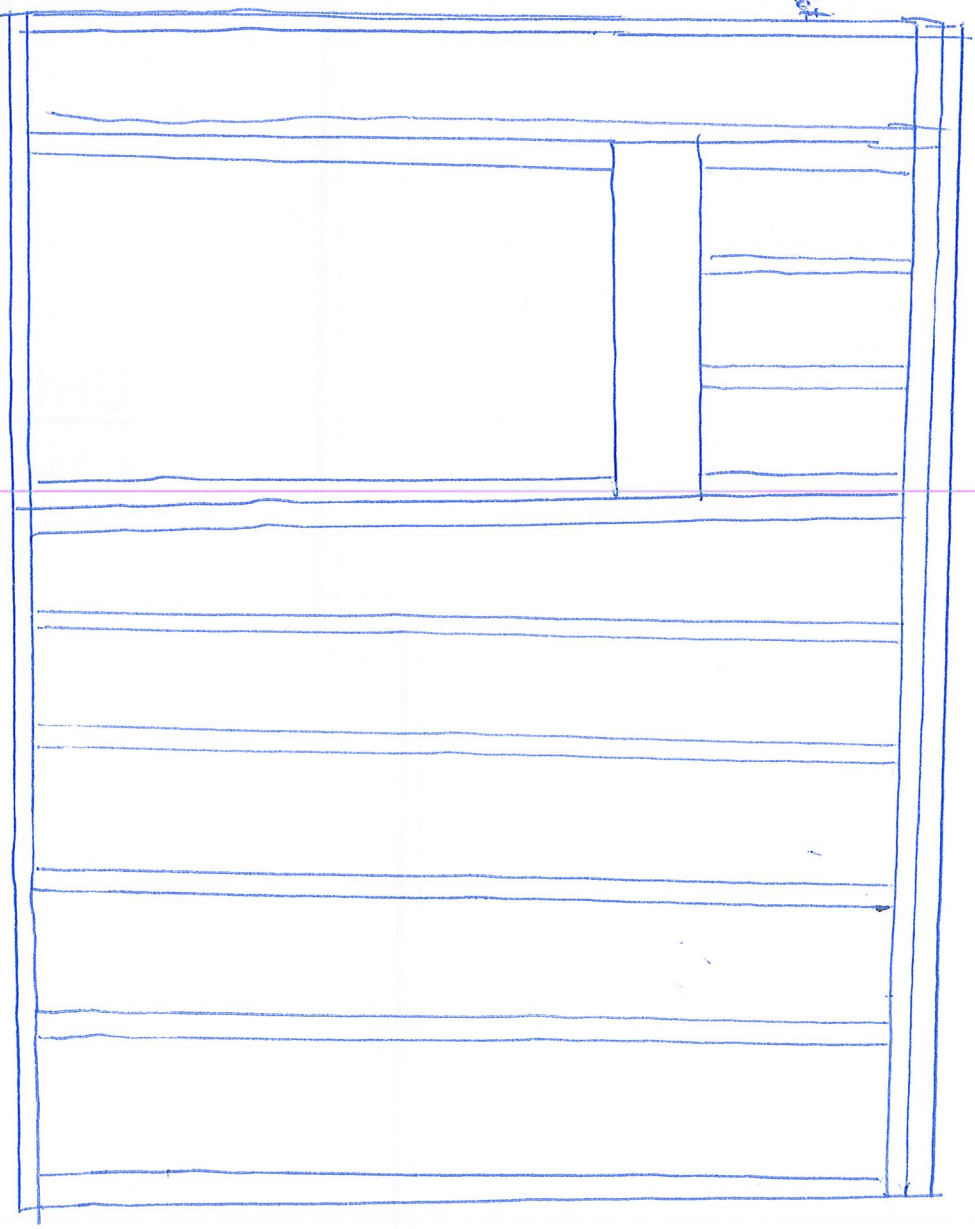

2x9 double top plate  
2x4 wall studs  
16" o.c.  
2x8 header  
over 2' 8" door  
6" 3/4" door  
2x4 bottom plate