


521 Cumberland  
3rd floor new office wall w/ door opening  
3rd floor new wall w/out opening also framed the same  
w/ 2x4 studs

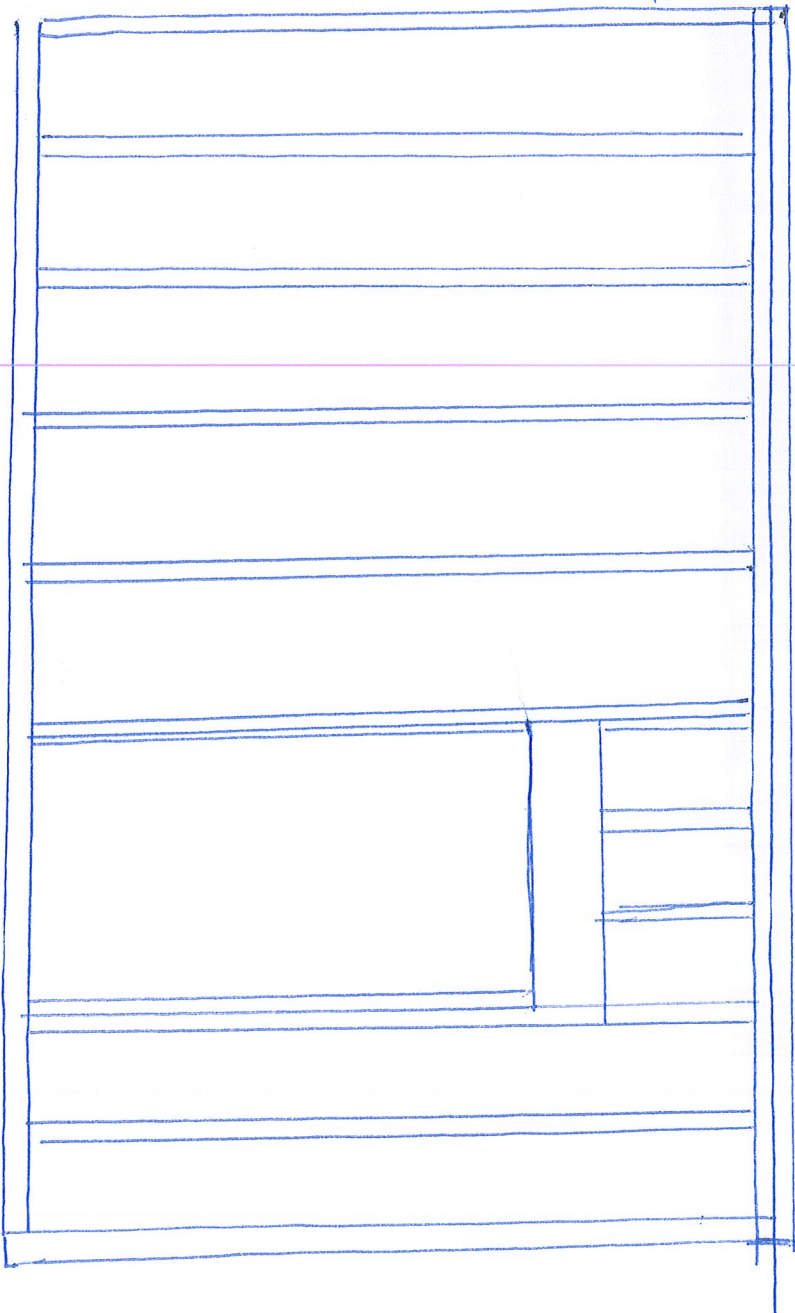

2x4 double top plate

2x4 wall studs  
16" o.c.

2x8 Header

over 2'8" door  
6'8"

2x4 bottom plate