


POST FOOTING DETAIL
(TYP.)

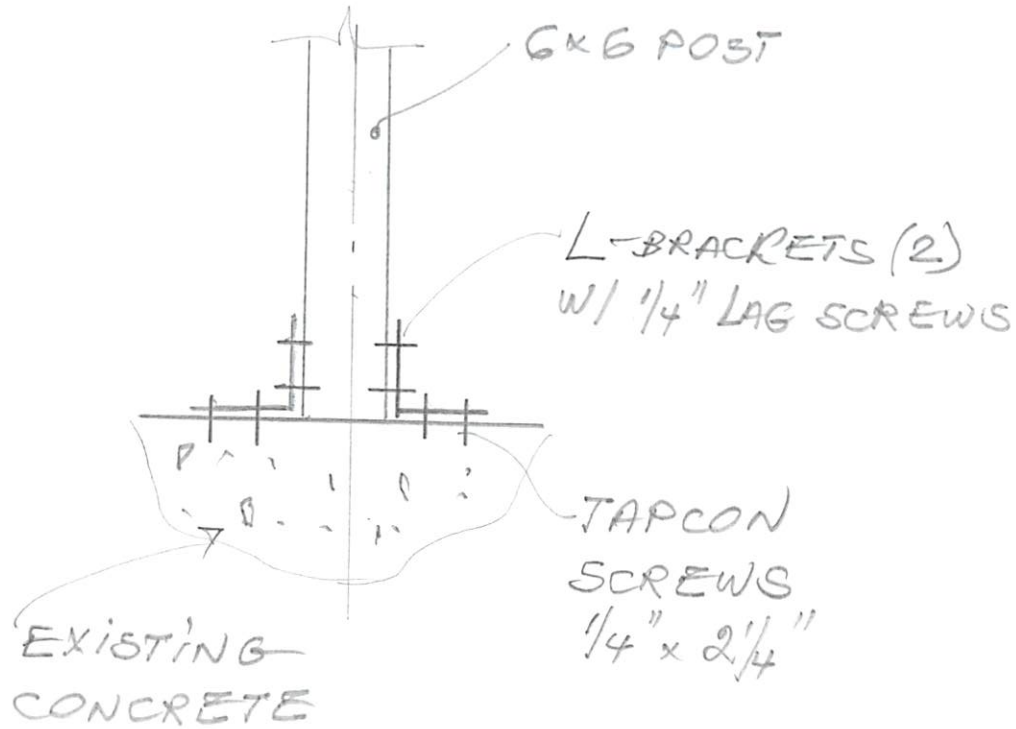

515 CUMBERLAND AVE. BACK PORCH
POSTS REPLACEMENT & FIRE ESCAPE

SCALE	1in = 1ft	
OWNER	LINA FESENKO	899 8379
CONTRACTOR	LAVERTU CONSTRUCTION	