


NO.	REVISION	DATE
1	FOR APPROVAL AND RECORD - SEE SHEET 1	8-18-83
2	CONCRETE THICKNESS CORRECTED ON 1/4"	9-01-83
3	ADDED MAIN DIT. SHOW STAIRS LAYOUT/DOOR	9-16-83
4	CHANGED DIM. 18'-0 1/2" / 18'-0" / 17'-0" ON 30' R/W	10-13-83
5	ADD CORR. DIM. AT DOORS 18' & 20'	11-04-83
7	ADD MAIN DIT. SHOW WALKDOWN ROOM & SHOWER R/S	11-10-83

PROJECT
HADLOCK STADIUM
 PORTLAND, MAINE
STADIUM SUB-GRANDSTAND
 1/8" SCALE PLAN

DATE: 11-10-83
 DRAWN BY: B. CLARK, JR.
 CHECKED BY: J. CLARK, JR.
 ARCHITECT: HOK ASSOCIATES, INC.

CONSTRUCTION IS TO BE IN ACCORDANCE WITH THE CITY OF PORTLAND, MAINE, AND THE STATE OF MAINE, AND THE ARCHITECT'S SPECIFICATIONS TO THE BUILDING CODES.
 SHEET 2 OF 7
 REVISION NO. 7

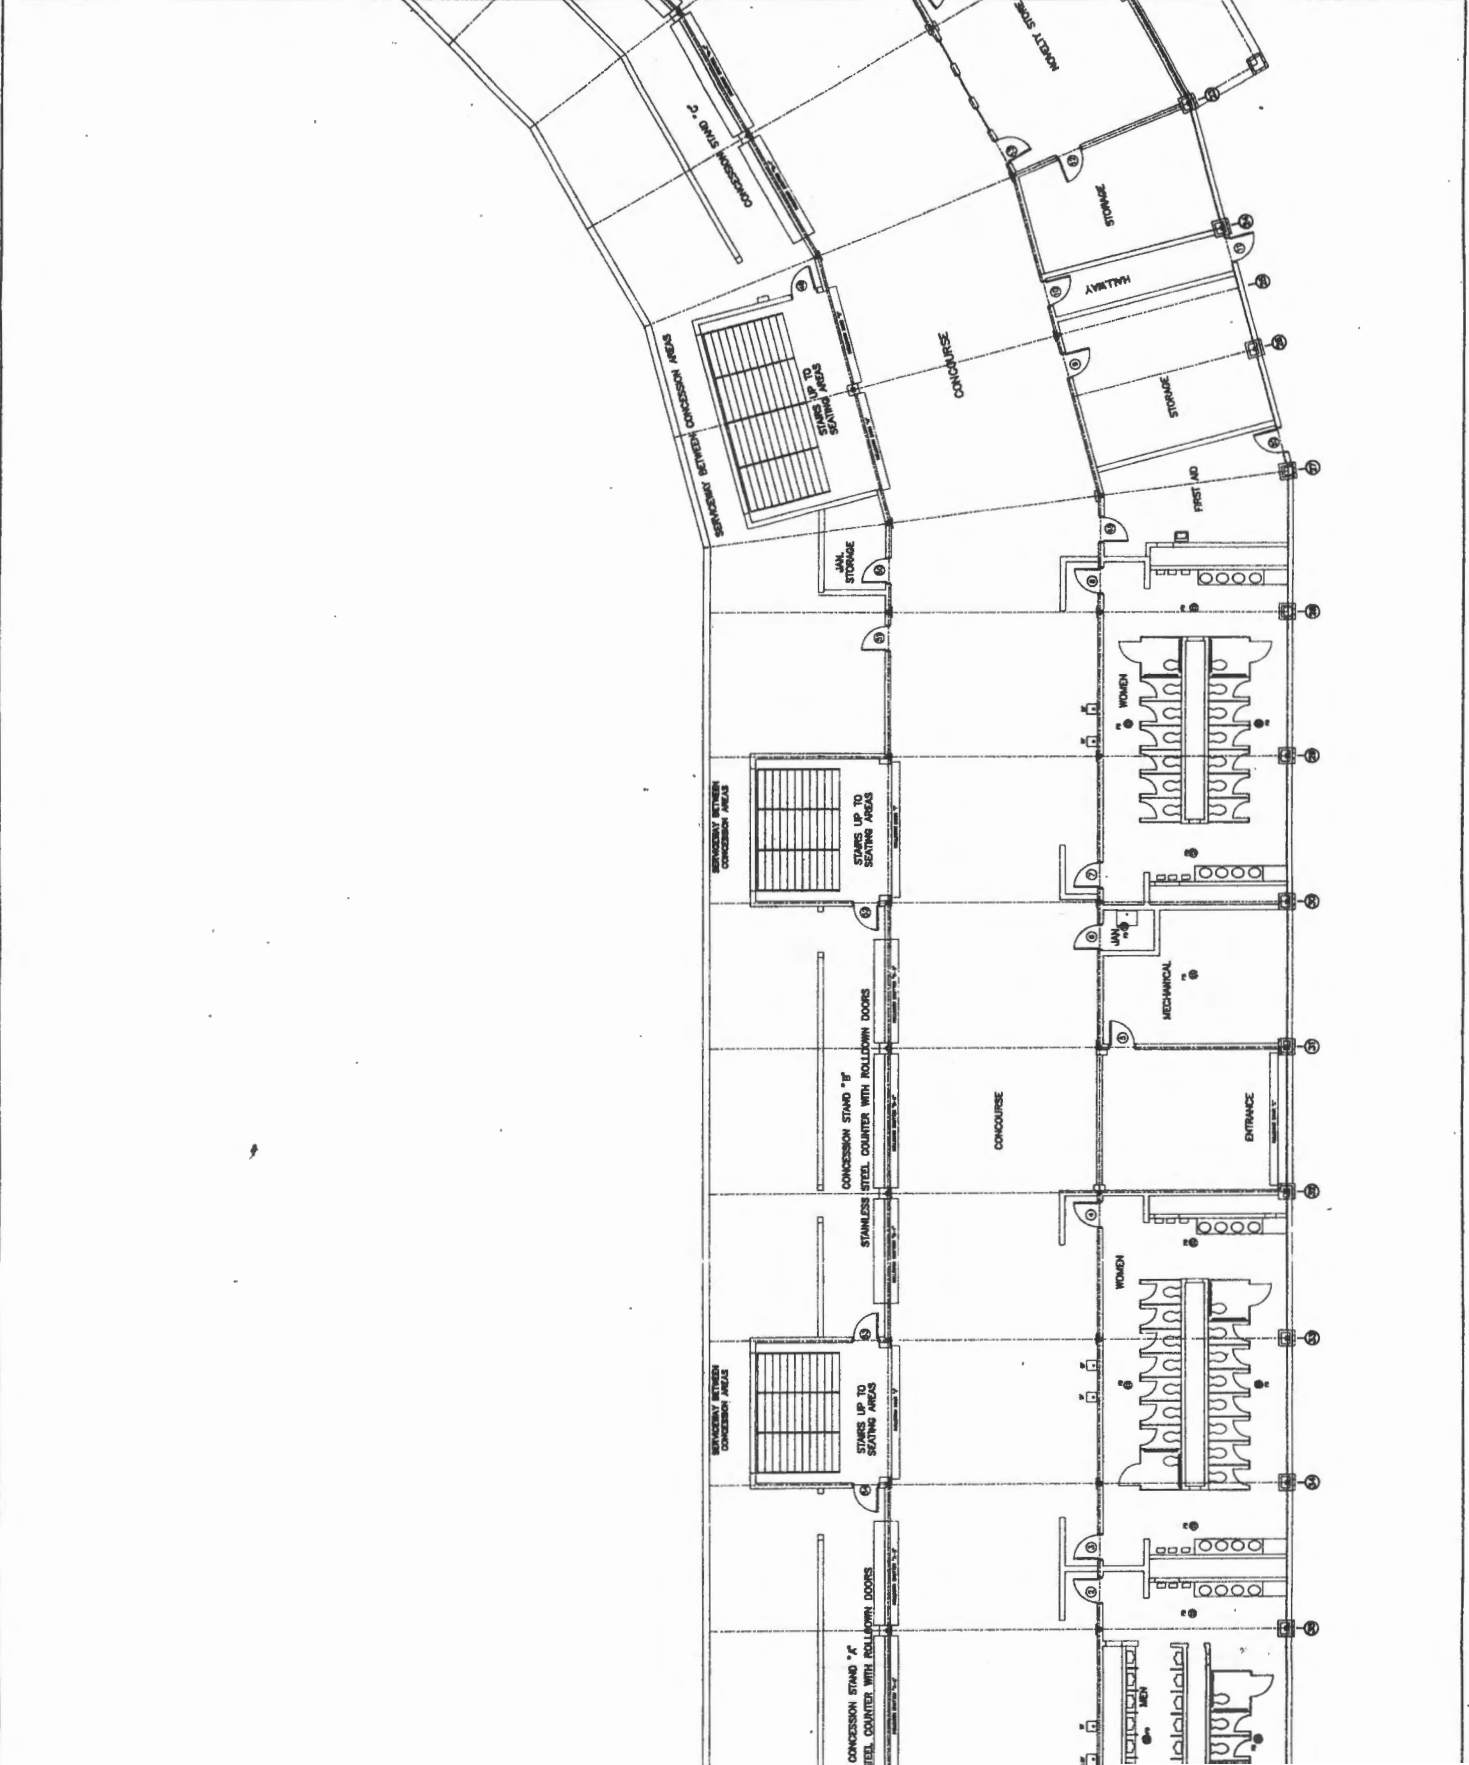

#	REVISION	DATE
1	REV. MEETINGS CONCERNING VENTS, CHAIRS, DATE MEET.	9-19-93
2	CONCRETE DIMENSIONS, DATE OR AS	9-01-93
3	ADJUST MAIN EXIT, STAIR, STORE LAYOUT, DIMS.	9-14-93
4	FIRST AID & SECURITY, MAIN EXIT, MEET. DATE.	10-18-93
5	DELETE ONE 18" x 24" / 17" / 17" OR 30 IN.	11-04-93
6	ADD ELEC. RISER AT DOORS 18 & 25.	11-10-93
7	ADD 18" x 24" SIGN, RECEPTION DOOR & SHUTTER #5.	11-10-93

FOR PLUMBING SUPPLY AS-BUILTS

NEW CONSTRUCTION FOR
HADLOCK STADIUM
PORTLAND, MAINE
1/8" SCALE PLAN
STADIUM SUB-GRANDSTAND

PROJECT DRAWING
CONSTRUCTION IS FROM
THIS SET ONLY. NO
CHANGES WILL BE
MADE WITHOUT THE
APPROVAL OF THE
ARCHITECT OR ENGINEER

DATE: 11-10-93
DWN. JIM B. CLARK, JR.
SHEET 1 OF 7
REVISION NO. 7

