



JOB NO: 2468448	MODEL NUMBER: SC-210110FP	DATE: 11/3/2015	INSTALL: ECP #1-1
JOB NAME: Portland Sea Dogs r1	DESCRIPTION OF OPERATION: 200V 1 Phase w/ 1 Exhaust Fan. Exhaust on in Fire. Lights out in Fire. Lights out in Fire. Room temperature sensor shipped loose for field installation.		

**BREAKER PANEL TO CONTROL PANEL**  
Responsibility: Electrician  
BREAKER SIZE SHOWN IS THE MAXIMUM ALLOWED

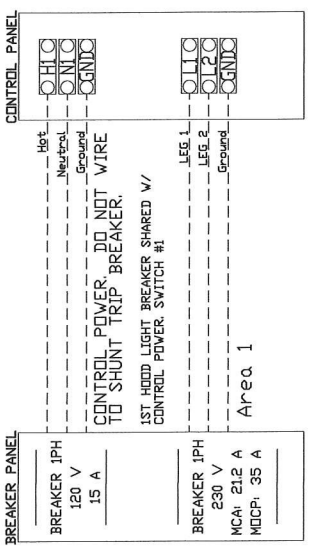

**CONTROL PANEL TO FANS**  
Responsibility: Electrician

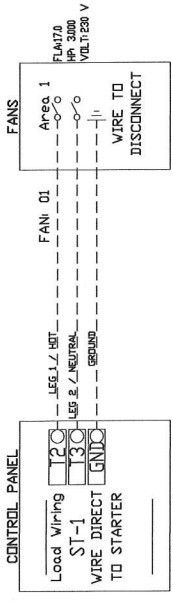

**CONTROL PANEL TO ACCESSORY ITEMS**  
Responsibility: Electrician

