


SCREW IN COMPACT FLUORESCENT BULB, L55 SERIES E26 CANDOPY LIGHT FIXTURE - HIGH TEMP ASSEMBLY, INCLUDES CLEAR THERMAL AND SHOCK RESISTANT GLOBE

1' LAYER OF INSULATION FACTORY INSTALLED ON TOP OF HOOD. MEETS 0 INCH REQUIREMENTS FOR CLEARANCE TO COMBUSTIBLE SURFACES  
FIELD WRAPPER 18.00" HIGH (SEE HOOD OPTIONS TABLE)

WRAPPER HEIGHT REQUIRED TO BE VERIFIED PRIOR TO ORDERING!

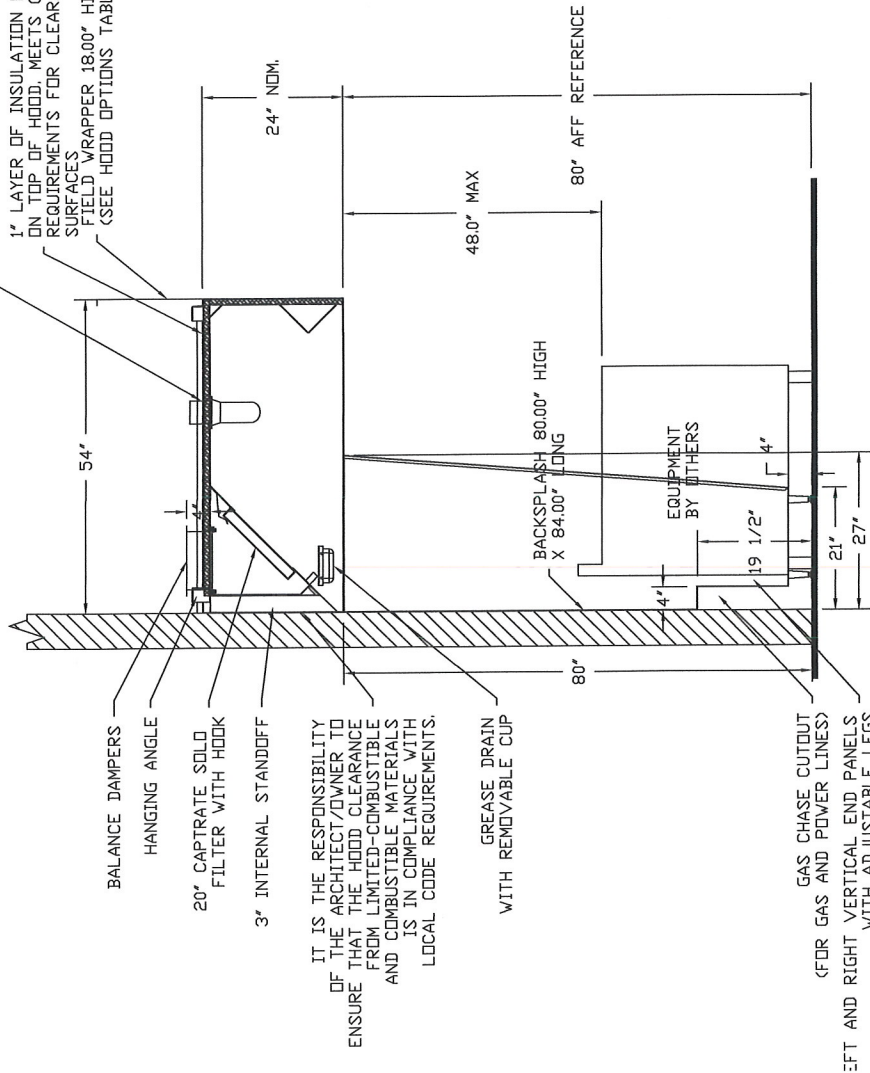

IT IS THE RESPONSIBILITY OF THE ARCHITECT/OWNER TO ENSURE THAT THE HOOD CLEARANCE FROM LIMITED-COMBUSTIBLE AND COMBUSTIBLE MATERIALS IS IN COMPLIANCE WITH LOCAL CODE REQUIREMENTS.

SECTION VIEW - MODEL 5424ND-2

HOODS - #1 (Area 1 - Left), #2 (Area 1 - Right), #3 (Area 2 - Left), #4 (Area 2 - Right)

CUSTOMER APPROVAL TO MANUFACTURE:



Reviewed as Noted

Reviewed with NO Exception Taken

Reviewed and Resubmitted

NATURE \_\_\_\_\_

Date \_\_\_\_\_

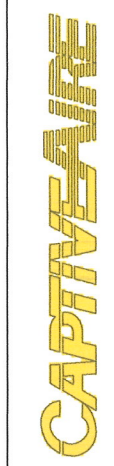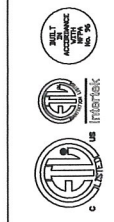

JOB	Portland Sea Dogs r1
LOCATION	LEWISTON, ME,
DATE	11/3/2015
DWG #	3
JOB #	2468448
DRAWN BY	BFC-21
REV.	SCALE 3/8" = 1'-0"