



PO BOX 301
FREEPORT, MAINE
04032

TEL 207-865-1272
FAX 207-865-XXXX
WWW.DOMUSARCHITECTS.NET

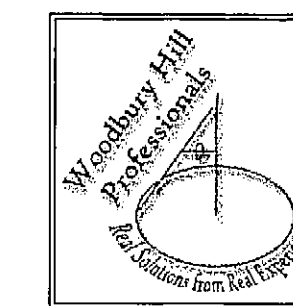

WOODBURY HILL PROFESSIONALS
8 WOODBURY HILL RD.
AUBURN, ME 04210
P: 207.783.4459
C: 207.754.8549
JASON POTTER, P.E.

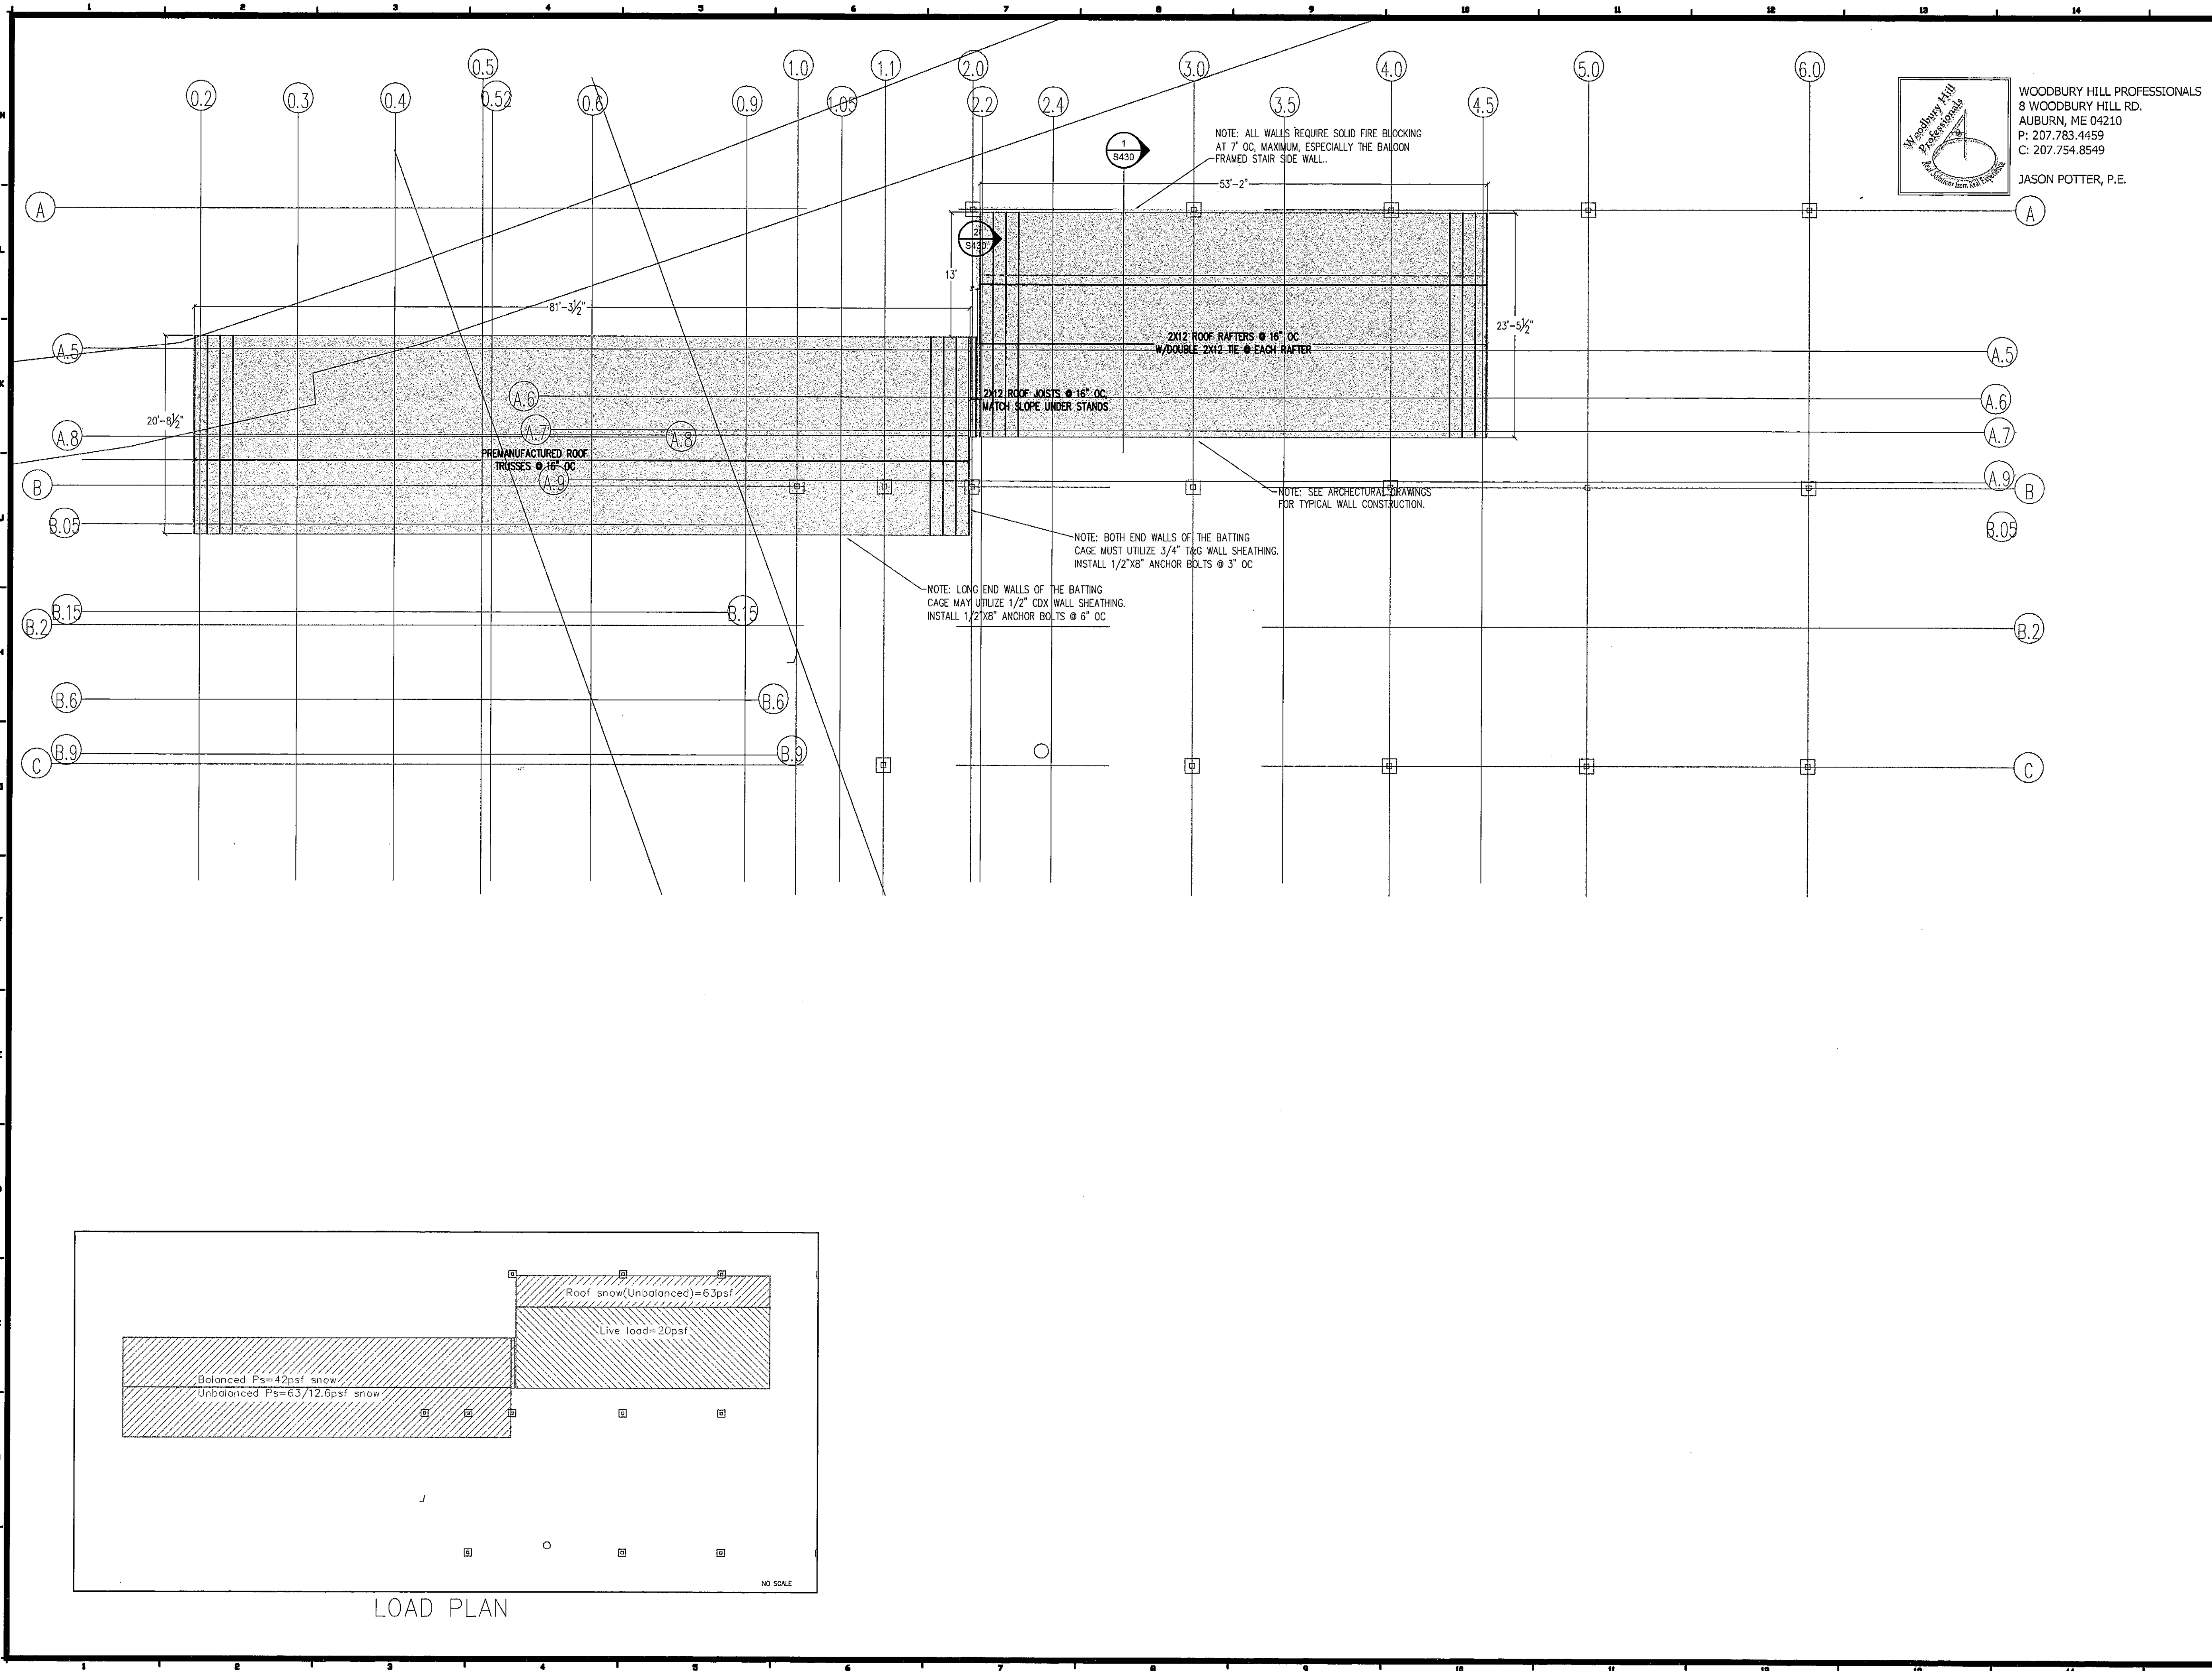

NOTES/ REVISIONS

- _____
- _____
PORTLAND
SEA DOGS
CLUB HOUSE

HADLOCK FIELD
PORTLAND, ME

PRINT STATUS:
CONSTRUCTION DOCUMENTS
BIDDING PRINT
8/06/07

S-310

ROOF PLAN

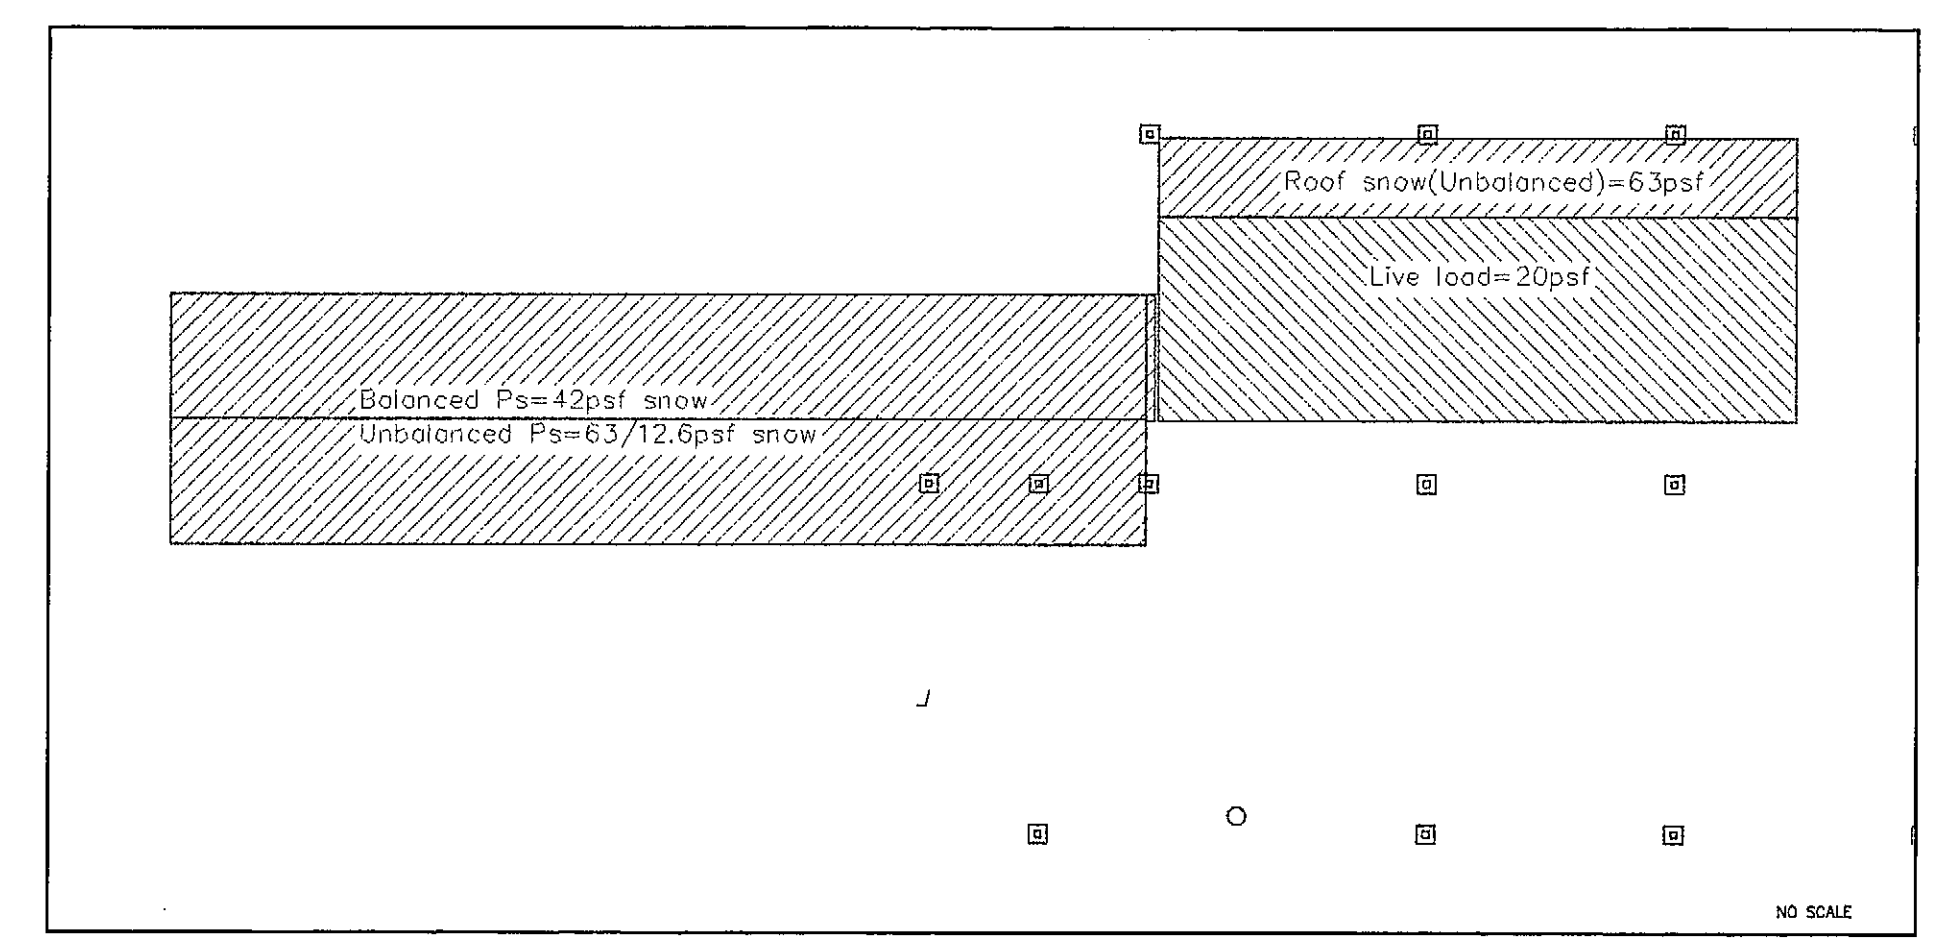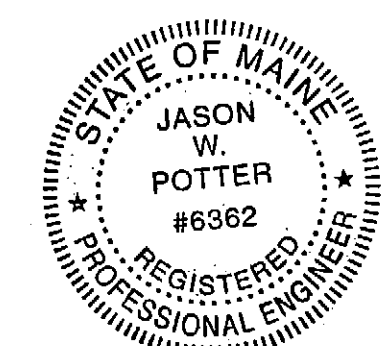

LOAD PLAN