

LEGEND	
	AIR-TITE BELLMOUTH TAKEOFF WITH VOLUME DAMPER
	AIR-TITE BELLMOUTH TAKEOFF NO VOLUME DAMPER
	TOP TAKE-OFF WITH VOLUME DAMPER
	TOP TAKE-OFF NO VOLUME DAMPER
	IN-DUCT VOLUME DAMPER
	CEILING-MOUNTED SUPPLY DIFFUSER
	CEILING-MOUNTED RETURN GRILLE OR CEILING-MOUNTED EXHAUST GRILLE
	WALL-MOUNTED THERMOSTAT ELECTRONIC NIGHT SET-BACK

- NOTES/ REVISIONS
- _____
 - _____
 - _____
 - _____
 - _____
 - _____
 - _____
 - _____
 - _____
 - _____
 - _____
 - _____


**PORTLAND
SEA DOGS
CLUB HOUSE**

HADLOCK FIELD
PORTLAND, ME

ISSUED FOR
CONSTRUCTION
8/6/07

M-1

**FIRST FLOOR
MECHANICAL
PLAN**

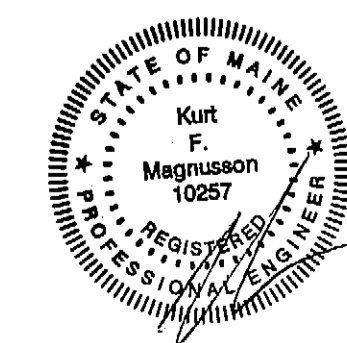

MECHANICAL SYSTEMS ENGINEERS
ROYAL RIVER CENTER, UNIT #10
10 FOREST FALLS DRIVE
YARMOUTH, MAINE 04096
VOICE: (207) 846-1441
FAX: (207) 846-1443
mechs@maine.rre.com
© Copyright 2007