

LEGEND	
	AIR-TITE BELLMOUTH TAKEOFF WITH VOLUME DAMPER
	AIR-TITE BELLMOUTH TAKEOFF NO VOLUME DAMPER
	TOP TAKE-OFF WITH VOLUME DAMPER
	TOP TAKE-OFF NO VOLUME DAMPER
	IN-DUCT VOLUME DAMPER
	CEILING-MOUNTED SUPPLY DIFFUSER
	CEILING-MOUNTED RETURN GRILLE OR CEILING-MOUNTED EXHAUST GRILLE
	WALL-MOUNTED THERMOSTAT ELECTRONIC NIGHT SET-BACK

NOTES/ REVISIONS

-
-
-
-
-
-
-
-
-
-
-
-
-
-
-
-
-

PORTLAND
SEA DOGS
CLUB HOUSE


HADLOCK FIELD
PORTLAND, ME

ISSUED FOR
CONSTRUCTION
8/6/07

M-2

SECOND FLOOR
MECHANICAL
PLAN

August 02, 2007 - 2:10 pm
\\Warpac\Projects\0711\Drawings\0711_M.dwg

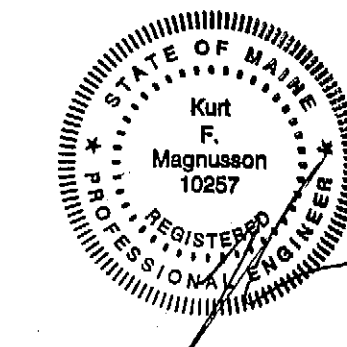

MECHANICAL SYSTEMS ENGINEERS
 ROYAL RIVER CENTER, UNIT #10
 10 FOREST FALLS DRIVE
 YARMOUTH, MAINE 04096
 VOICE: (207) 846-1441
 FAX: (207) 846-1443
 mechsys@maine.ri.com
 © COPYRIGHT 2007