

NOTES/ REVISIONS



PORTLAND
 SEA DOGS
 CLUB HOUSE

HADLOCK FIELD
 PORTLAND, ME

ISSUED FOR
 CONSTRUCTION
 8/6/07

P-1

FIRST FLOOR
 WATER & GAS
 PLAN

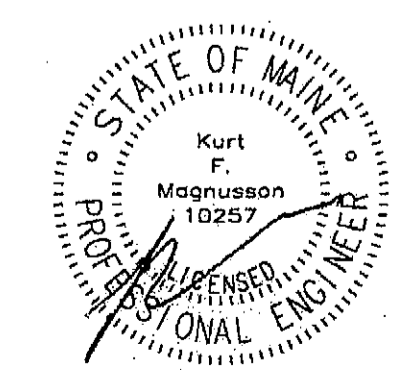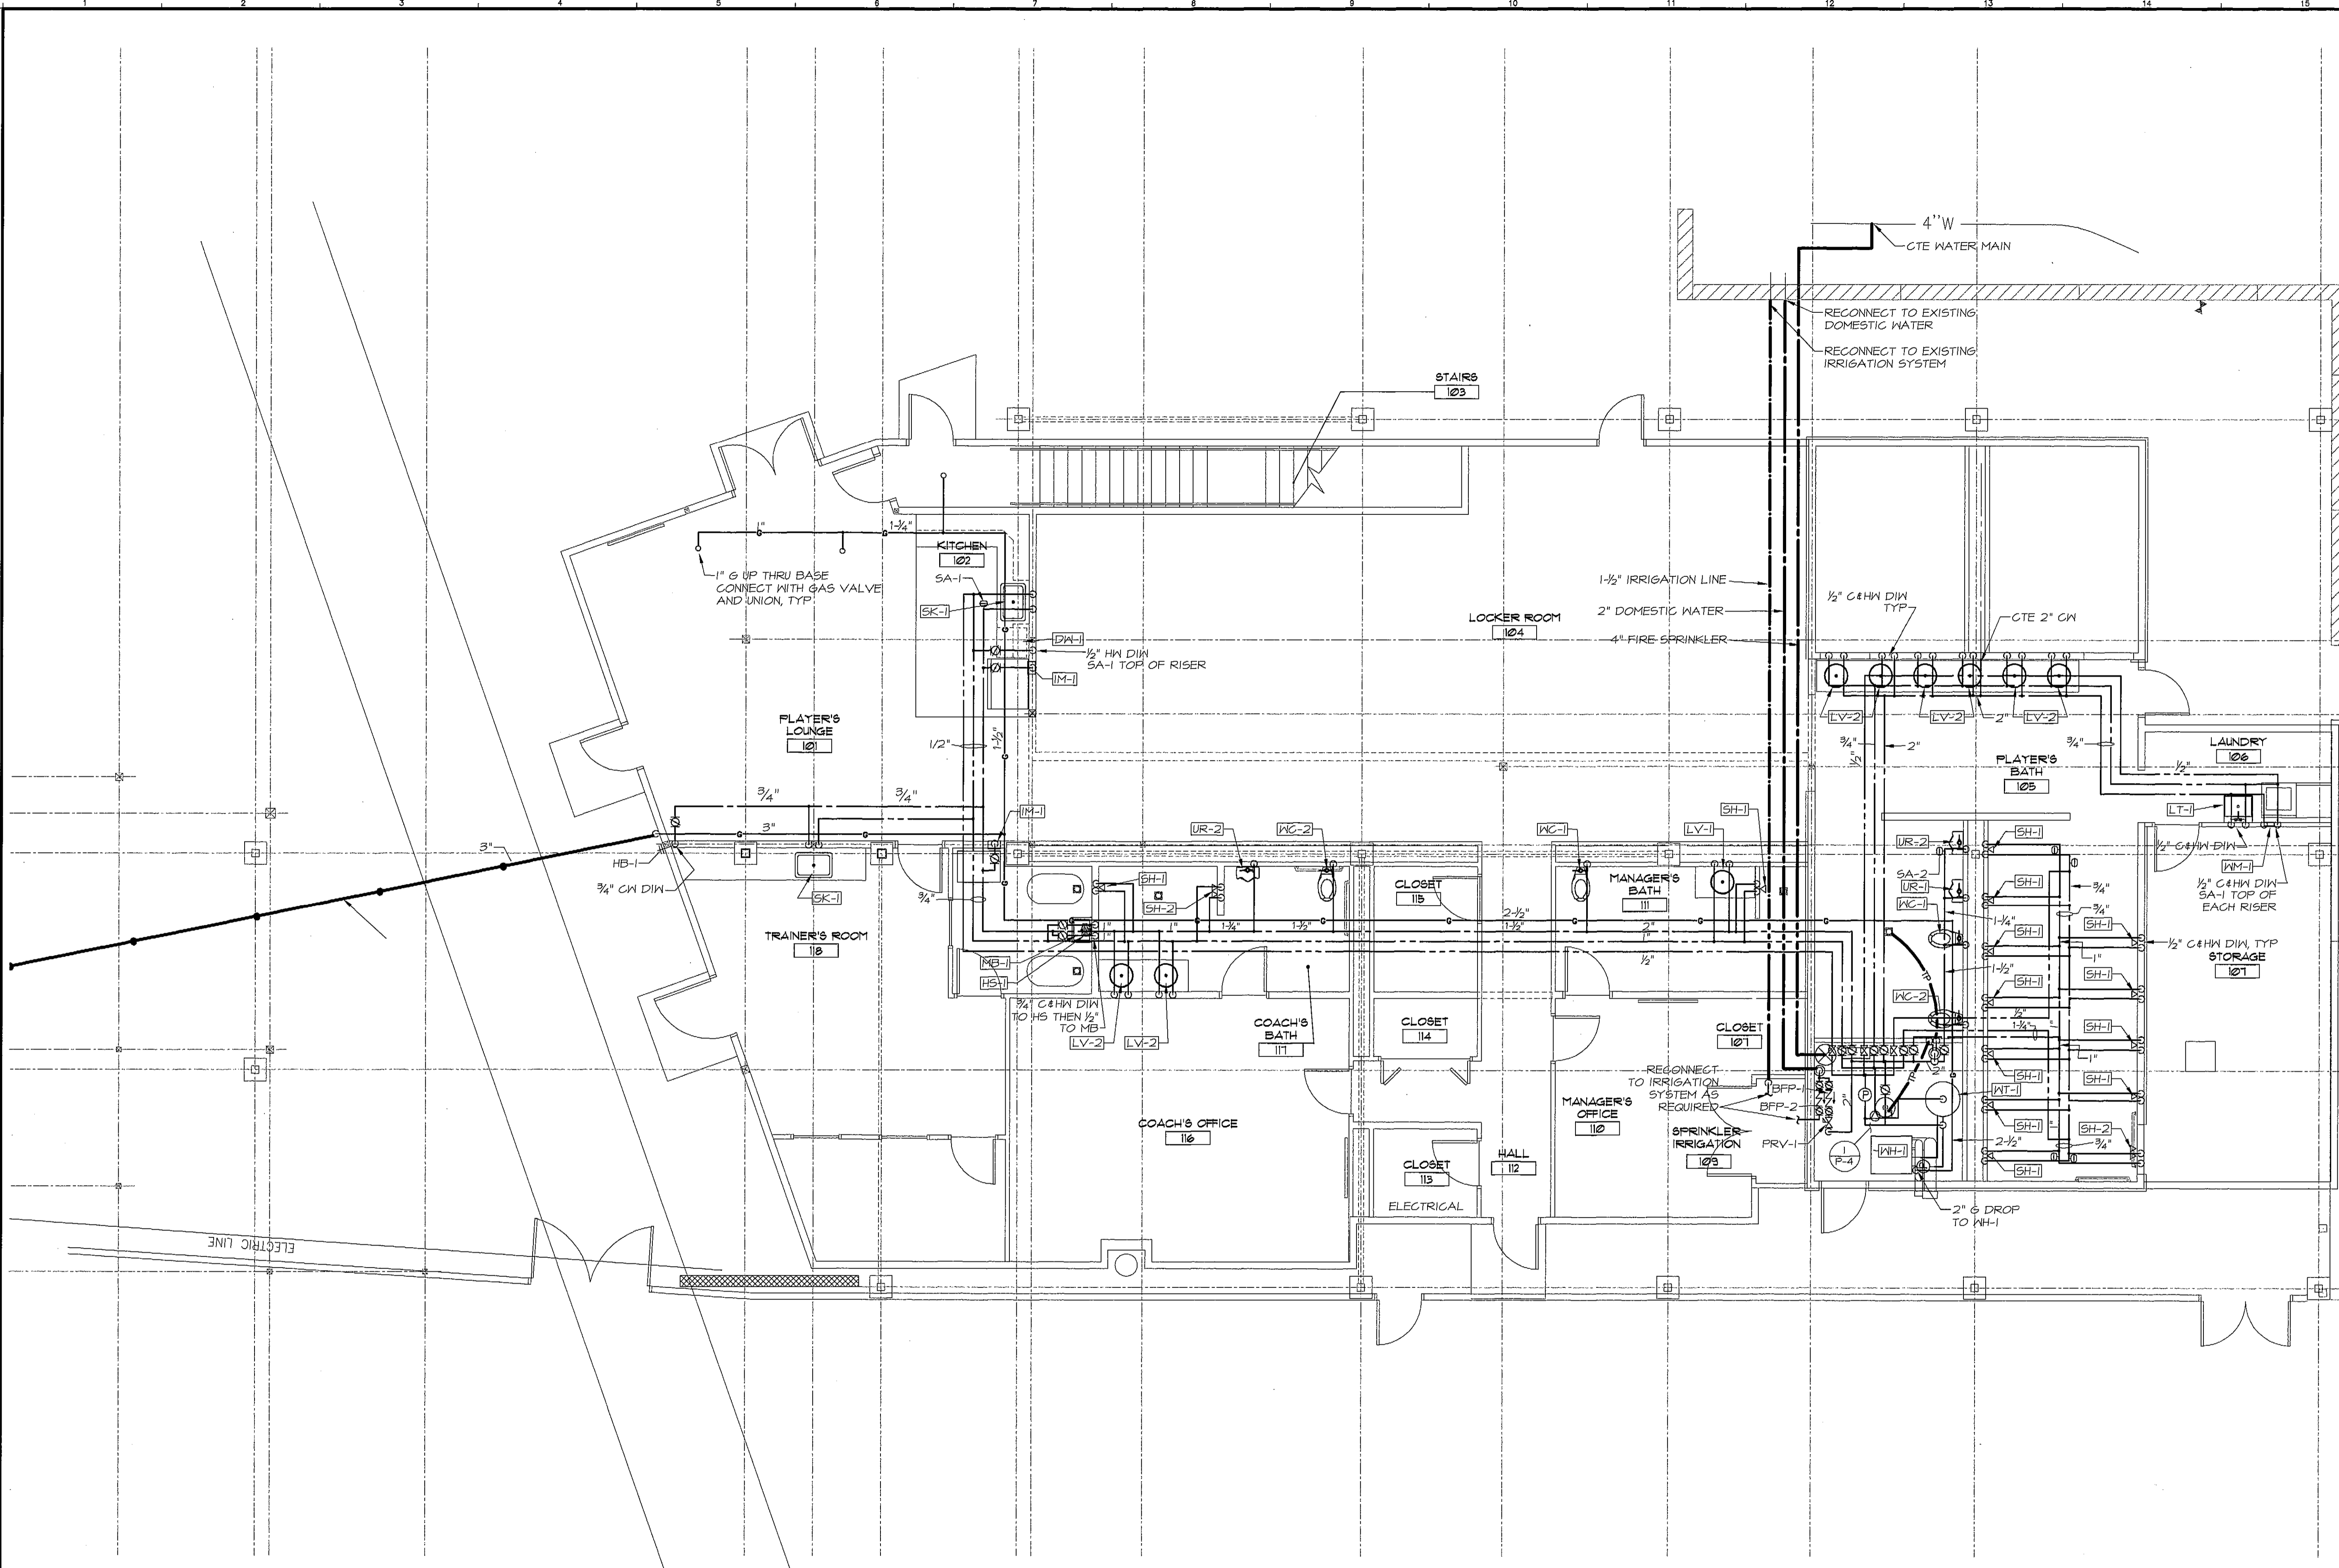

MECHANICAL SYSTEMS ENGINEERS
 ROYAL RIVER CENTER, UNIT #10
 10 FOREST FALLS DRIVE
 YARMOUTH, MAINE 04096
 VOICE: (207) 846-1441
 FAX: (207) 846-1443
 mechs@maine.me.com

