

PO BOX 301
FREEPORT, MAINE
04032

TEL 207-865-1272
FAX 207-865-9568
WWW.DOMUSARCHITECTS.NET

NOTES/ REVISIONS

-
-
-
-
-
-
-
-
-
-
-
-
-
-
-
-
-



PORTLAND
SEA DOGS
CLUB HOUSE

HADLOCK FIELD
PORTLAND, ME

ISSUED FOR
CONSTRUCTION
8/6/07

P-2

FIRST FLOOR
DRAINAGE
PLAN

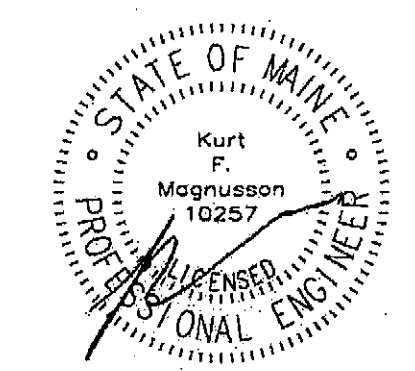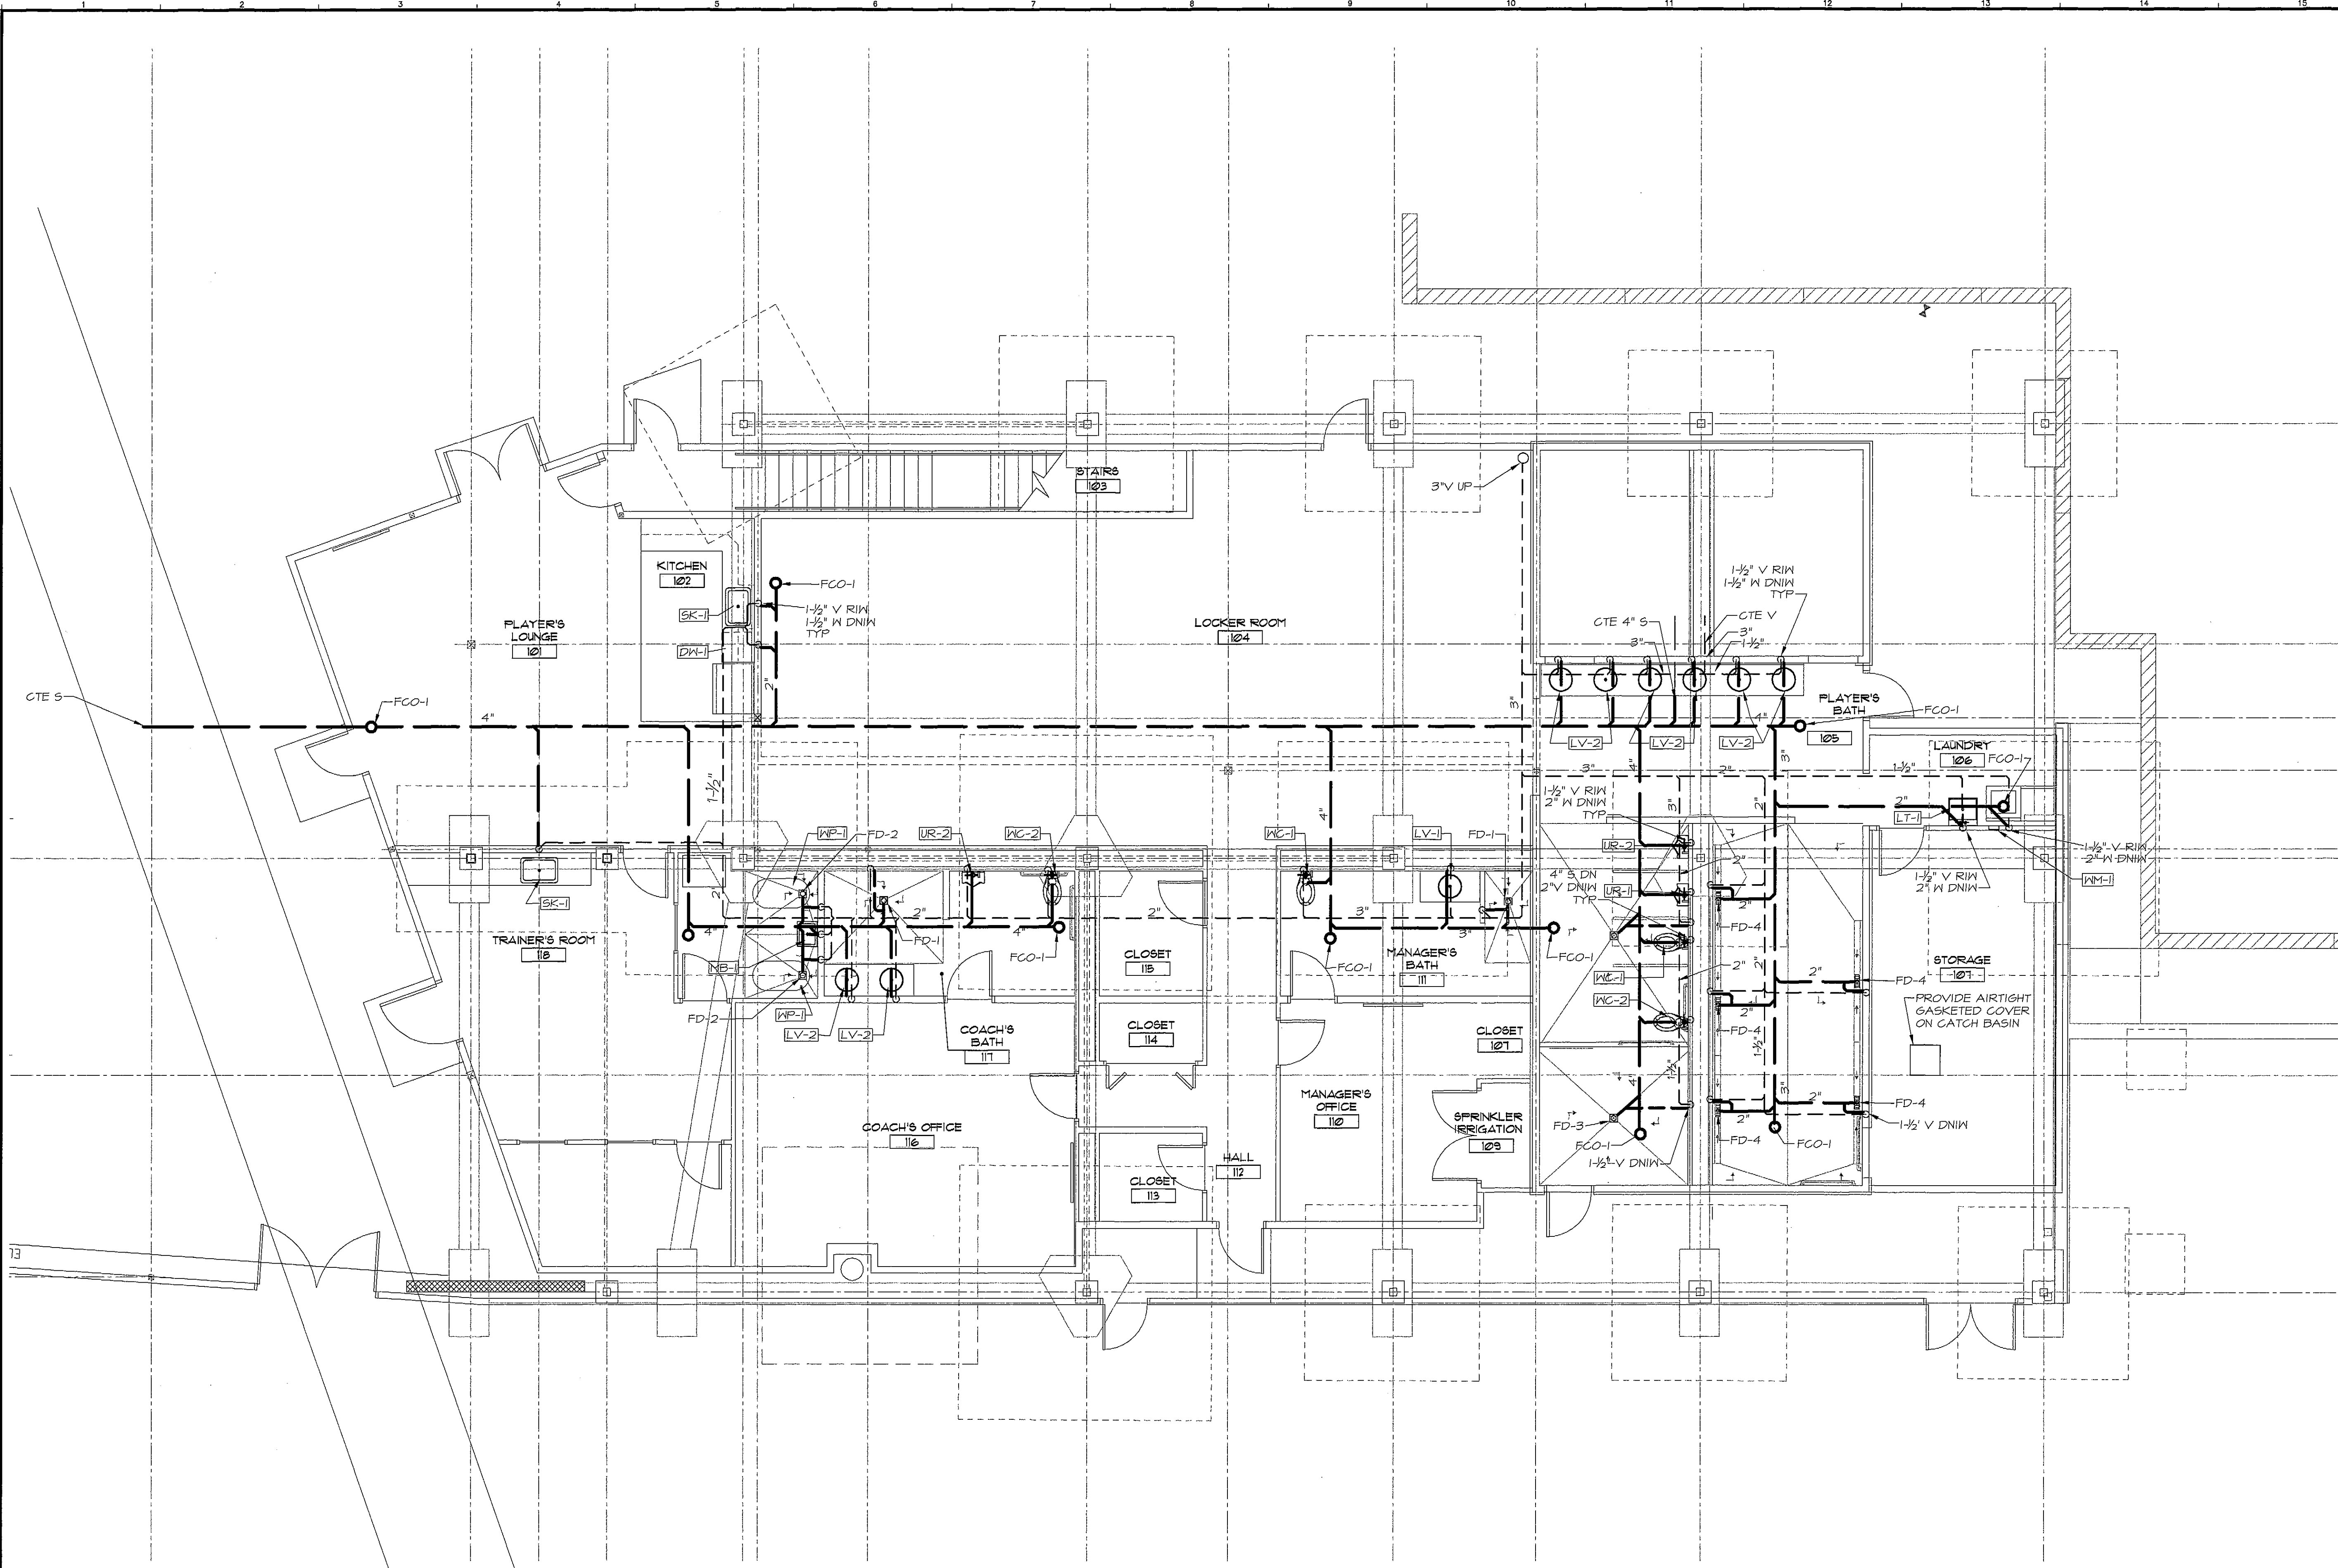

MECHANICAL SYSTEMS ENGINEERS
ROYAL RIVER CENTER, UNIT #10
10 FOREST FALLS DRIVE
YARMOUTH, MAINE 04096
VOICE: (207) 846-1441
FAX: (207) 846-1443
mechsys@maine.rr.com
© COPYRIGHT 2007

