

PO BOX 301
FREEPORT, MAINE
04032

TEL 207-865-1272
FAX 207-865-9568
WWW.DOMUSARCHITECTS.NET

NOTES/ REVISIONS

- _____
- _____
PORTLAND
SEA DOGS
CLUB HOUSE

HADLOCK FIELD
PORTLAND, ME

ISSUED FOR
CONSTRUCTION
8/6/07

P-3

SECOND FLOOR
PLUMBING
PLAN

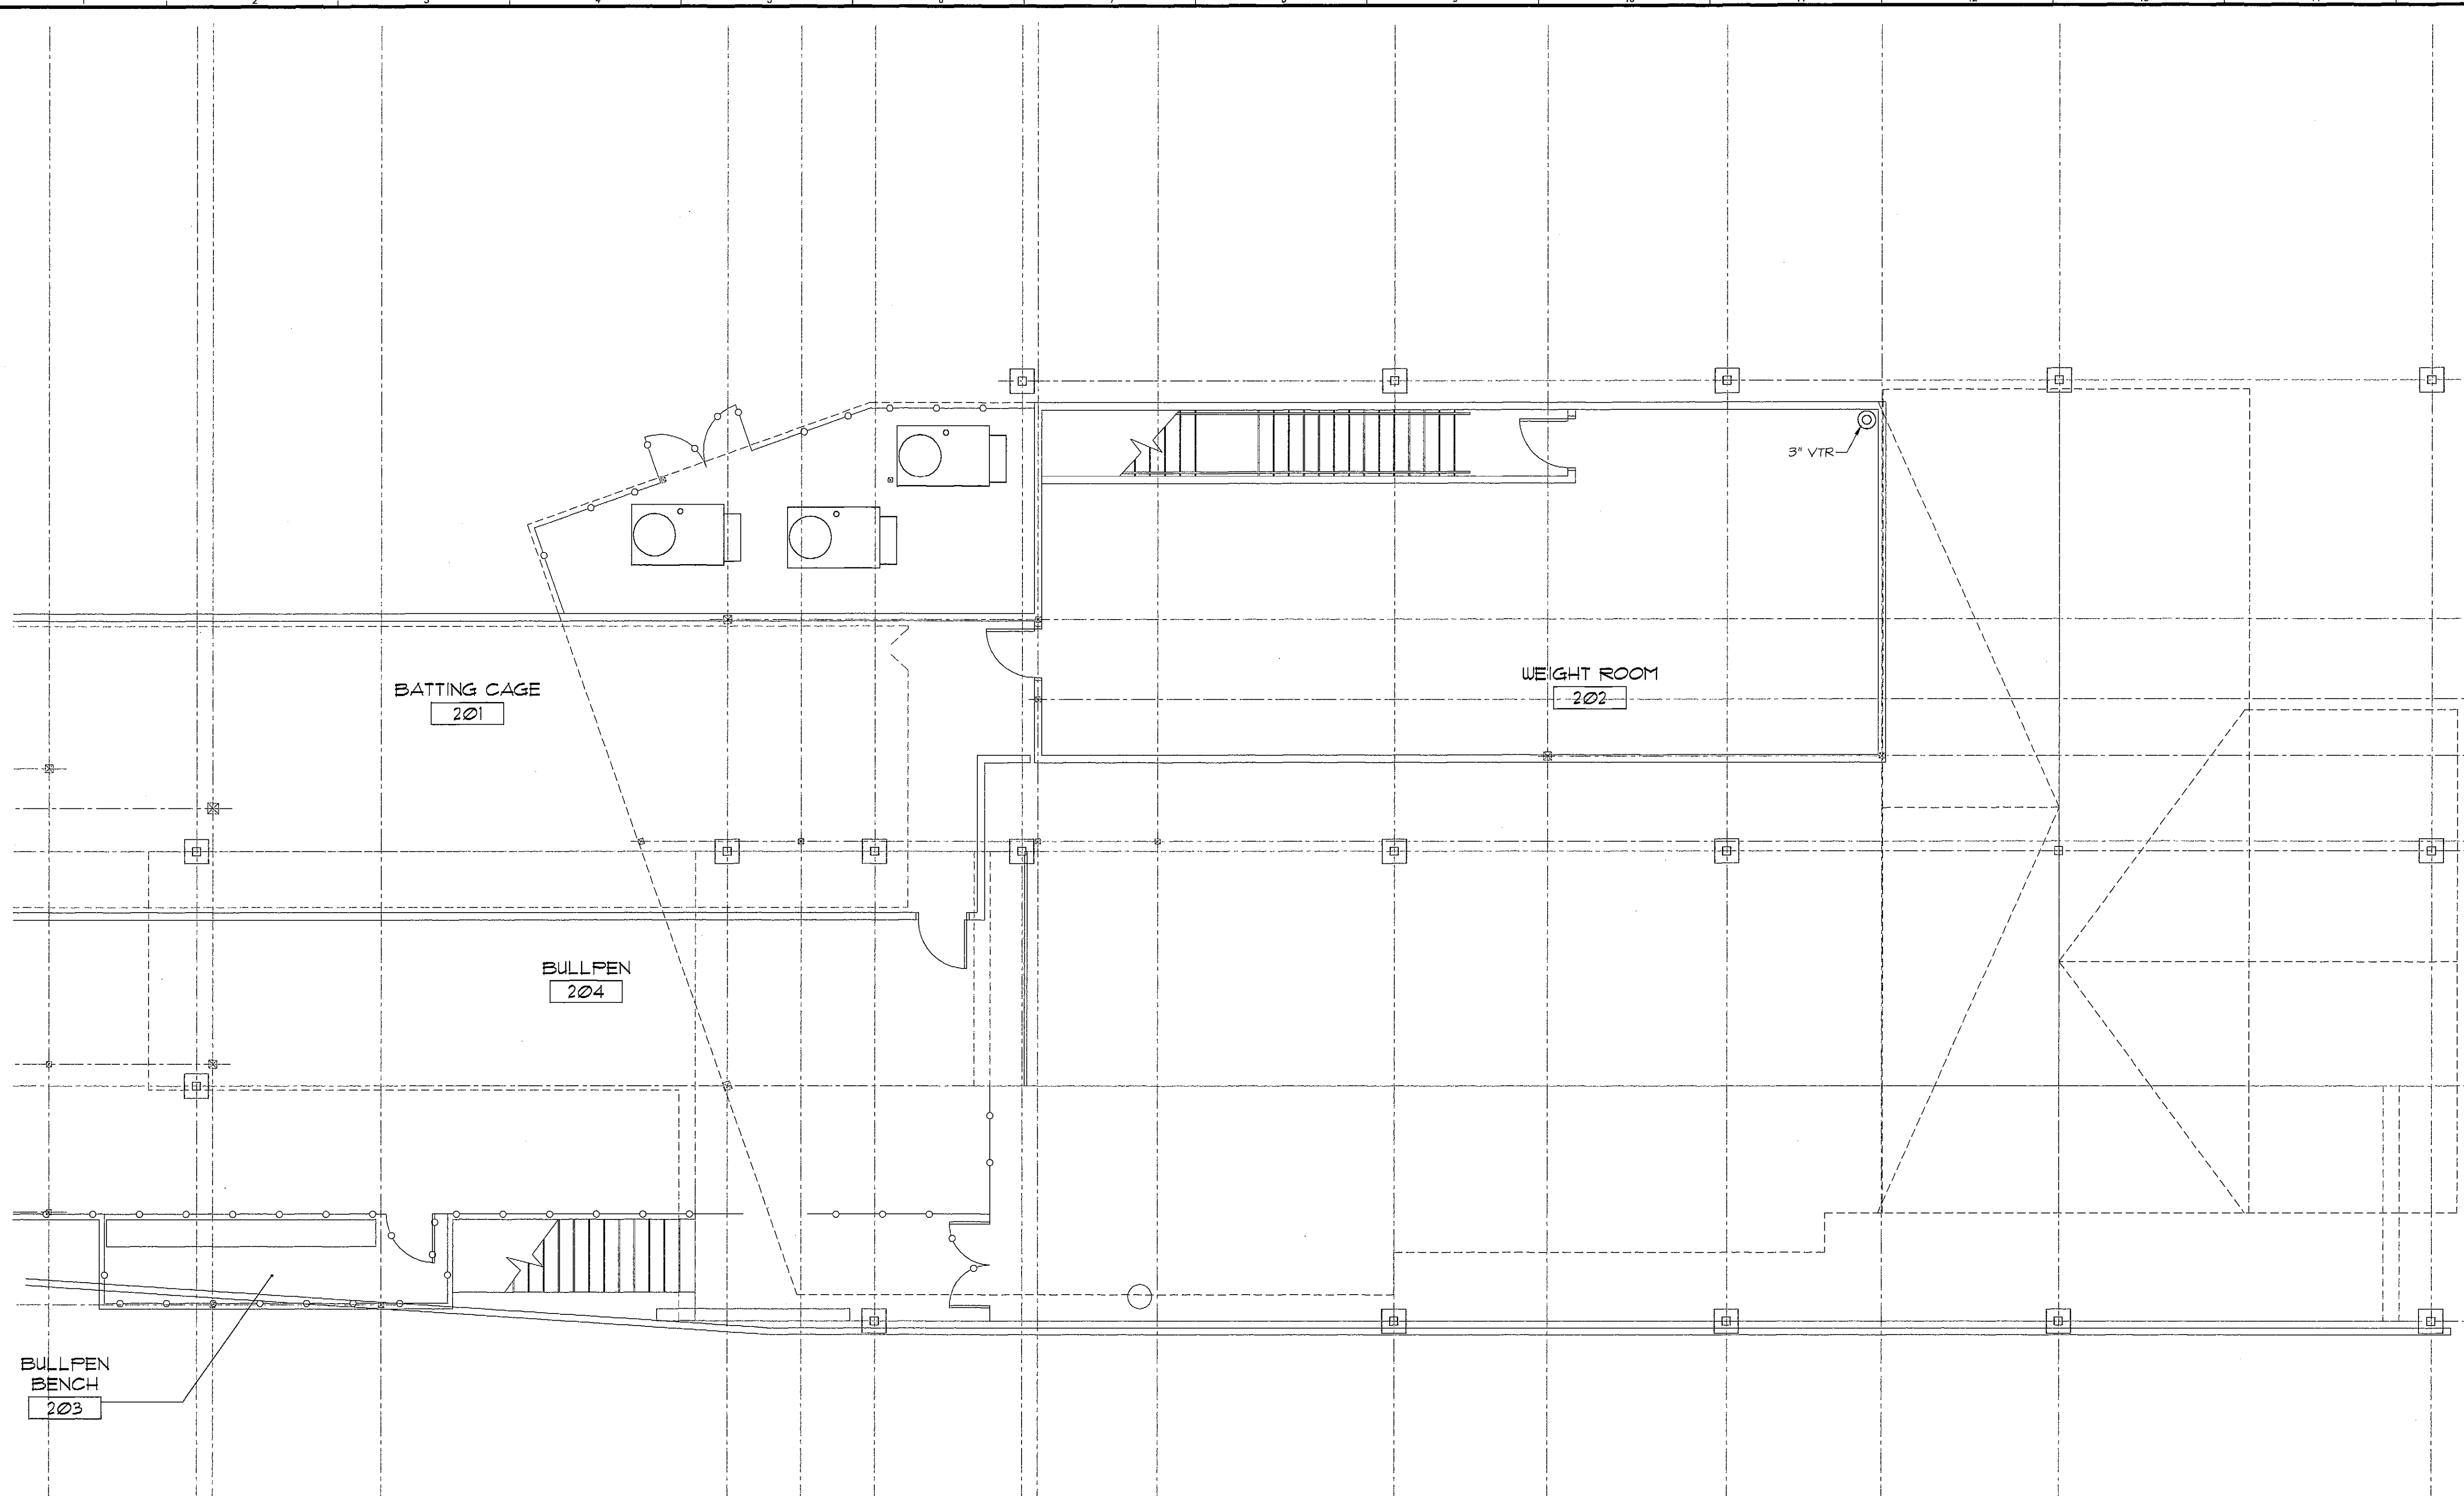

August 02, 2007 - 11:25 am
\\warp1\projects\0711\Drawings\0711 P1-P3.dwg



MECHANICAL SYSTEMS ENGINEERS
ROYAL RIVER CENTER, UNIT #10
10 FOREST FALLS DRIVE
YARMOUTH, MAINE 04096
VOICE: (207) 846-1441
FAX: (207) 846-1443
mechayat@maine.me.com
© COPYRIGHT 2007