


LOT DIMENSIONS WITH IMPROVEMENTS
58-60 EXETER STREET, PORTLAND ME 04102

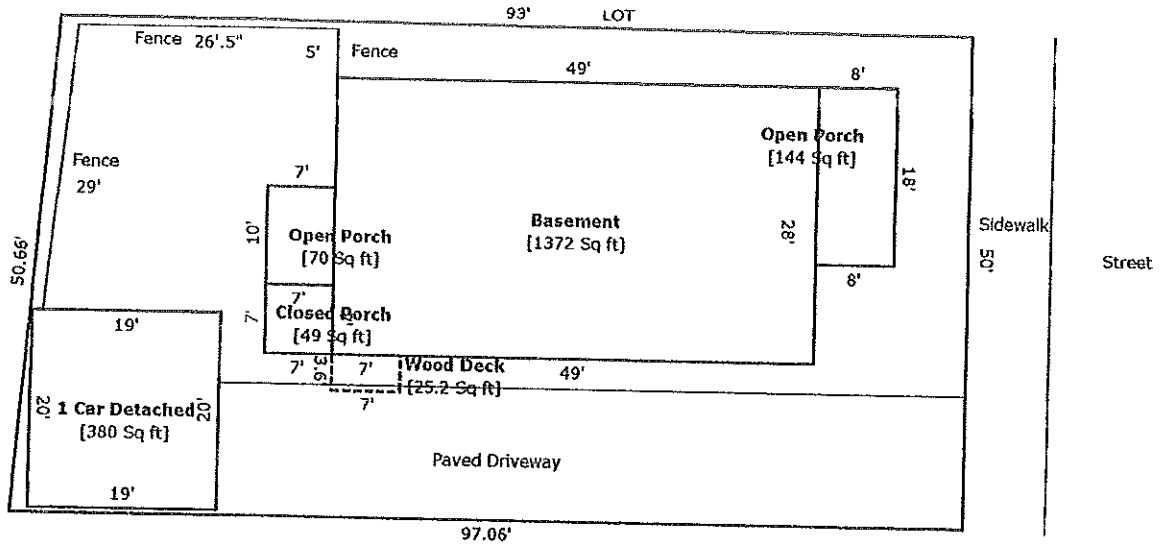

TOTAL Sketch by a la moda, inc.

Area Calculations Summary

Non-living Area			
Closed Porch	49 Sq ft	7×7	= 49
Open Porch	144 Sq ft	18×8	= 144
1 Car Detached	380 Sq ft	20×19	= 380
Wood Deck	25.2 Sq ft	7×3.6	= 25.2
Open Porch	70 Sq ft	7×10	= 70
Basement	1372 Sq ft	28×49	= 1372
Basement	4775.76 Sq ft	50×93	= 4650
		$0.5 \times 0.5 \times 93$	= 23.25
		$0.5 \times 50.5 \times 4.06$	= 102.52