


58-60 EXETER STREET
UNIT 1 FIRST FLOOR

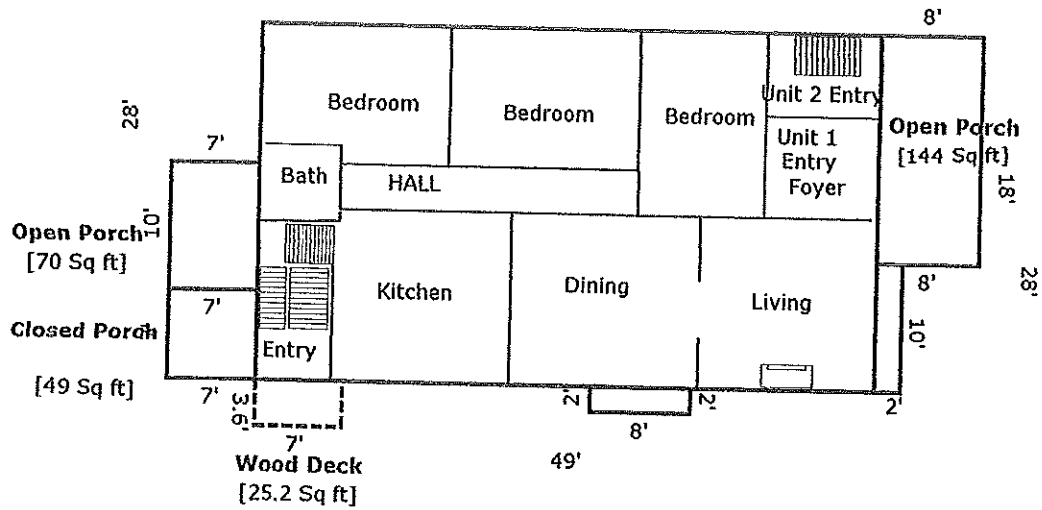

First Floor
[1372 Sq ft]

First Floor
[20 Sq ft]

First Floor
[16 Sq ft]

TOTAL Sketch by a la mode, Inc.

Area Calculations Summary

Living Area		Calculation Details	
First Floor	1372 Sq ft		$28 \times 49 = 1372$
First Floor	20 Sq ft		$10 \times 2 = 20$
First Floor	16 Sq ft		$8 \times 2 = 16$
Total Living Area (Rounded):	1408 Sq ft		
Non-living Area			
Wood Deck	25.2 Sq ft		$7 \times 3.6 = 25.2$
Closed Porch	49 Sq ft		$7 \times 7 = 49$
Open Porch	70 Sq ft		$7 \times 10 = 70$
Open Porch	144 Sq ft		$18 \times 8 = 144$