


58-60 EXETER STREET
UNIT 3 THIRD FLOOR

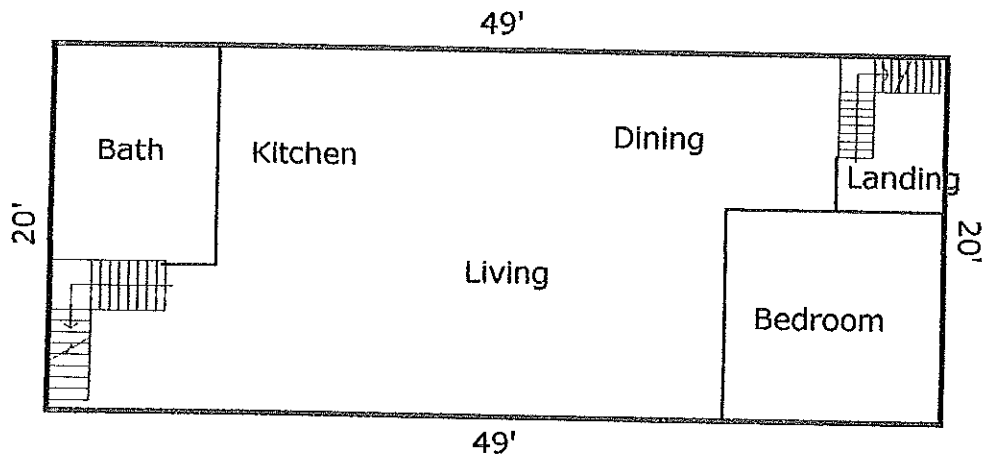

Third Floor
[980 Sq ft]

TOTAL Sketch by a la mode, inc.

Area Calculations Summary

	Area Calculations Summary	Calculation Details
Living Area Third Floor	980 Sq ft	20 × 49 = 980
Total Living Area (Rounded):	980 Sq ft	