


58-60 EXETER STREET
UNIT 3 THIRD FLOOR

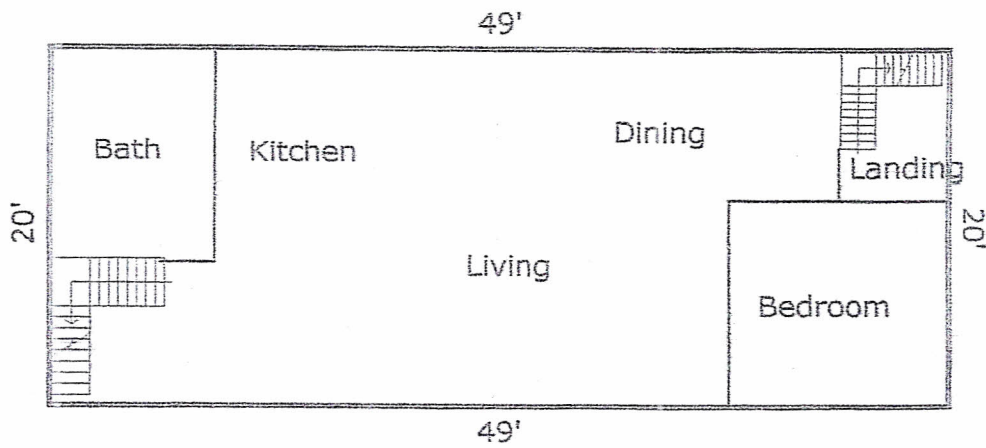

Third Floor
[980 Sq ft]

TOTAL Sketch by a la moda, inc.

Area Calculations Summary

Living Area
Third Floor

980 Sq ft

Calculation Details

$20 \times 49 = 980$

Total Living Area (Rounded):

980 Sq ft